


PLOT NO. 10, 11, 12, 13, 38, 39, 40, 41 & 43, TOTAL AREA - 675.33 SQ.M.
 PRADHIKARAN ME BANDHAK RAKHEY GAYE

LEGEND

Amit

KHASRA NO. 426,467

ROAD 9.00 M. WIDE FROM SANCTIONED LAY-OUT NO. I82/01/L.O./14

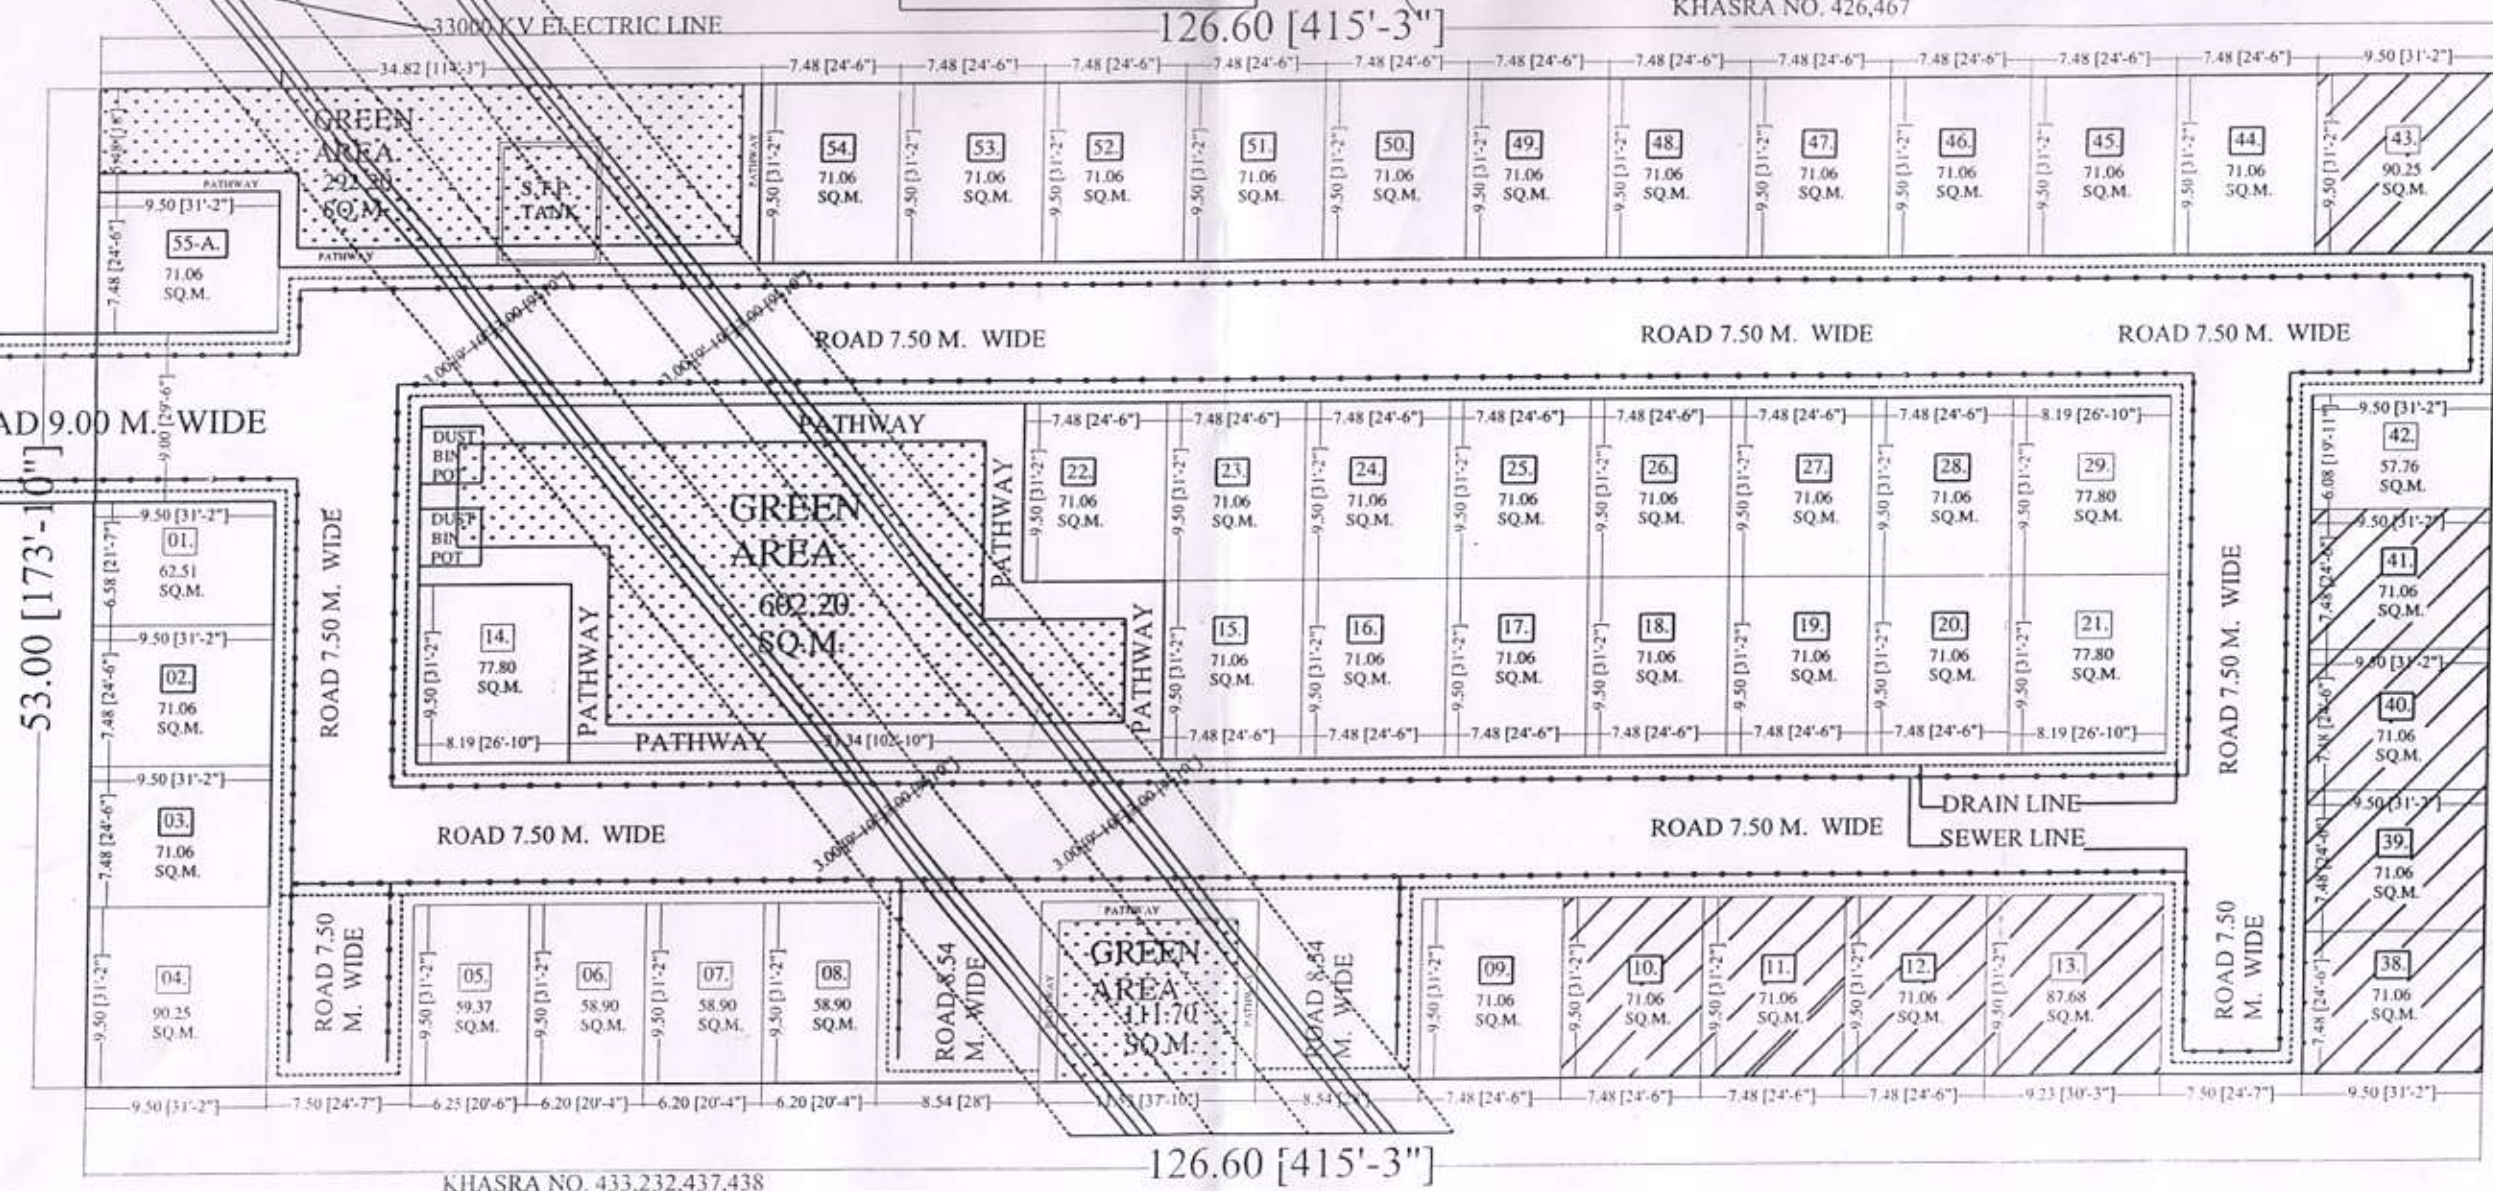

KHASRA NO. 433,232,437,438

126.60 [415'-3"]

PROPOSED LAY-OUT PLAN

DETAIL OF PROPERTY BY:-	DETAIL OF AREA :-	NOTE :-	NORTH:-	SIGN. OF APP.	SEAL & SIGN.
PROPOSED LAY-OUT PLAN OF L.I.G. PLOTTING FOR SMT. KALAWATI W/O SHRI RAMPAL THROUGH IT POWER ATTORNEY HOLDER MR. CHAITANYAN NARAYAN SHARMA S/O SHRI. LALTA PRASAD SHARMA R/O KUSUM NAGAR HARUNAGLA BAREILLY AND PACIFIC GREEN INFRA HIGH T.V.T. C-77, EKTA NAGAR BAREILLY THROUGH UDAI KUMAR S/O LATE HARBANSH LAL R/O 97/98 RESIDENCY GARDEN, BAREILLY & YES BUILDTECH 213 RATANDEEP COMPLEX BAREILLY THROUGH AMIT SETHI S/O RAM CHANDRA SETHI R/O 676 JANAKPURI BAREILLY. SITE AT - K.NO. 428 & 429 GRAM MUDIYA AHMAD NAGAR, BAREILLY	TOTAL AREA=6710.00 SQ.MTS. PLOTTED AREA=3345.02 SQ.MTS. G.A.292.20+602.20+111.70 SQ.MTS. GREEN AREA=1006.10 SQ.MTS. ROAD AREA=2358.88 SQ.MTS.	71.06X35=2487.10 SQ.M 57.26X01=0057.76 SQ.M 62.51X01=0062.51 SQ.M 87.68X01=0087.68 SQ.M 59.37X01=0059.37 SQ.M 90.25X02=0180.50 SQ.M 58.90X03=0176.70 SQ.M 77.80X03=0233.40 SQ.M TOTAL(47 PLOTS)=3345.02 SQ.M			
				DATE :-20-07-18 DATE :-27-12-16 DATE :-30-06-18 rachal_mehrotra@yahoo.com	Ar. Saloni Khanna B.Arch., N.Arch. S.K. ASSOCIATES Engineering Architectural Consultants CA/2007/39905 Approved Valuers A-17785