

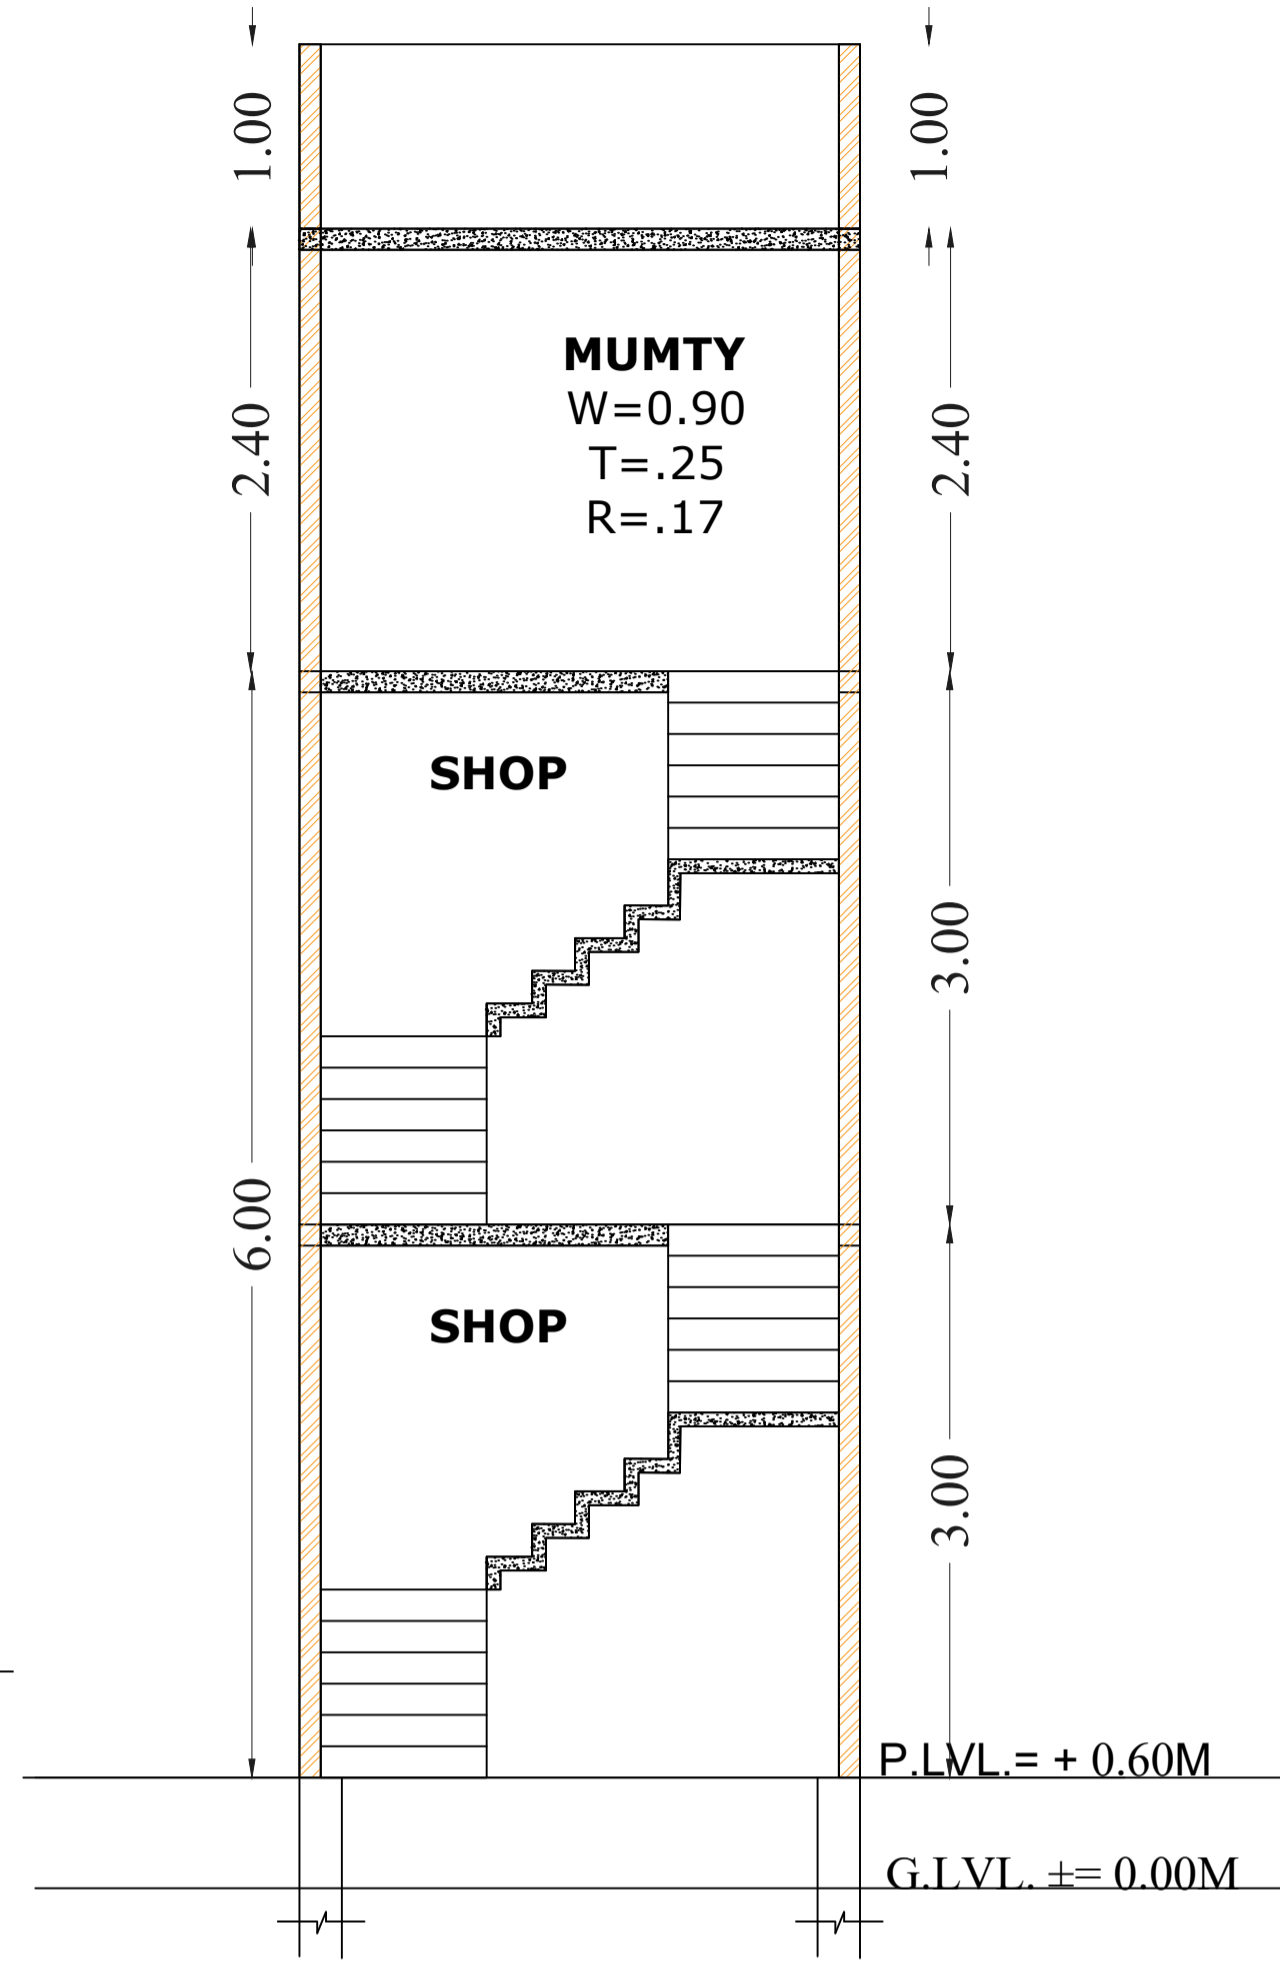
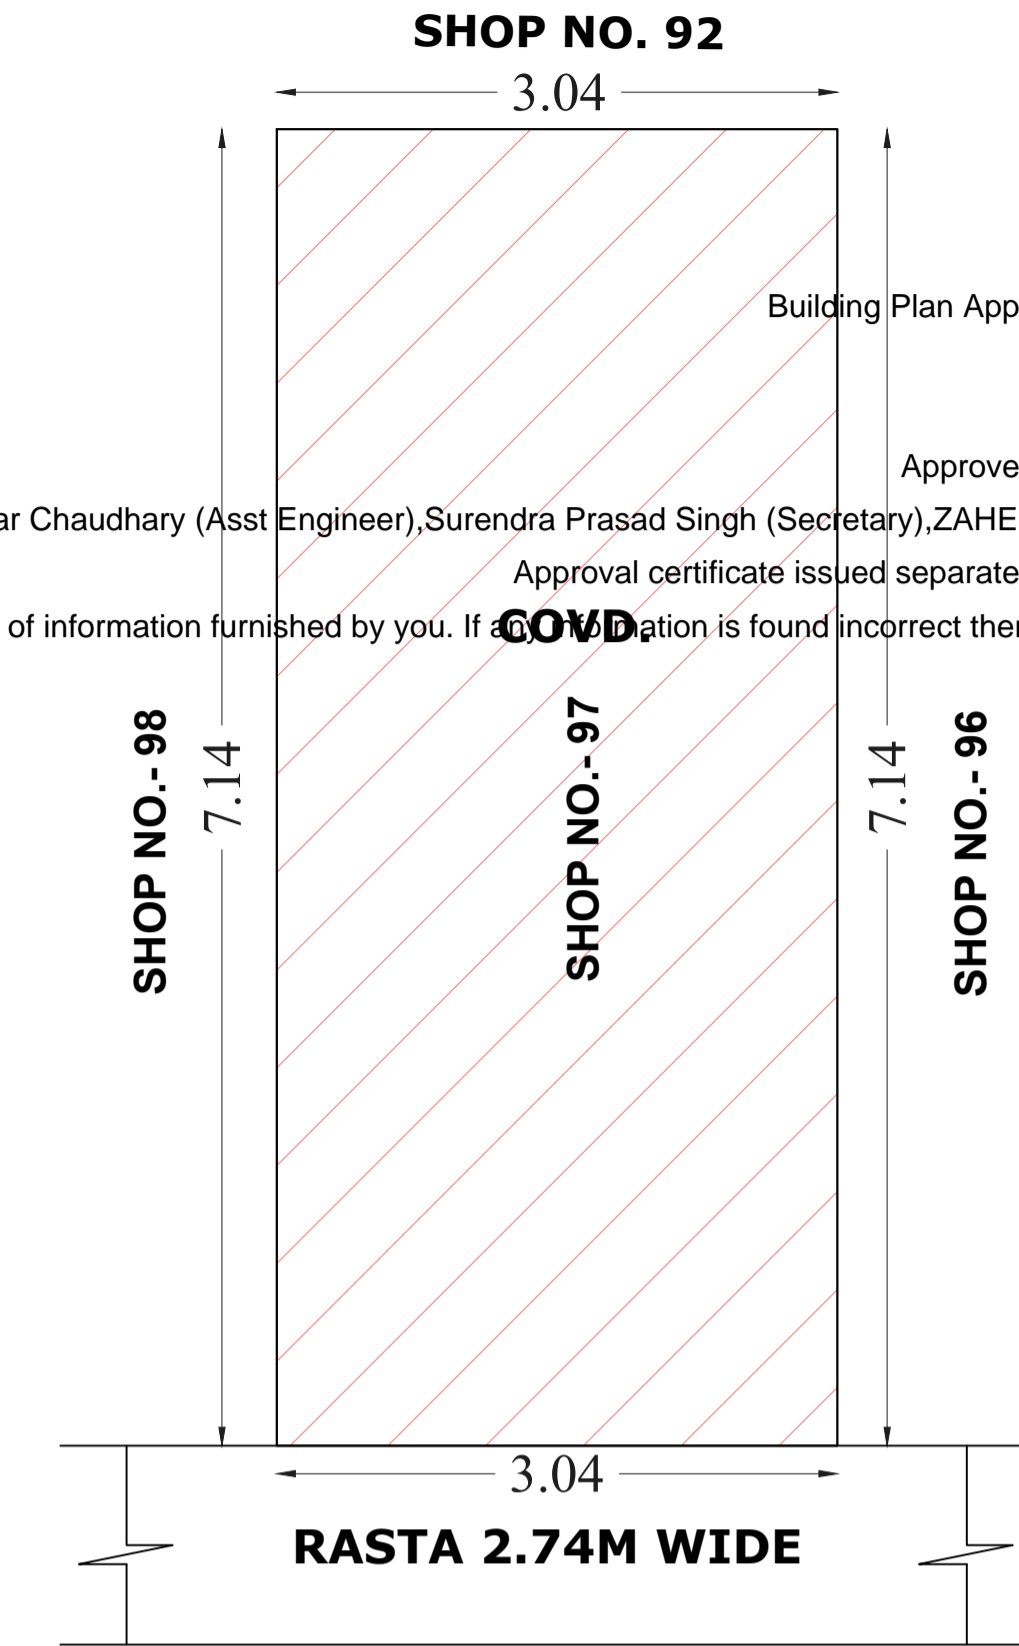



**FRONT ELEVATION**  
SCALE :-1:100

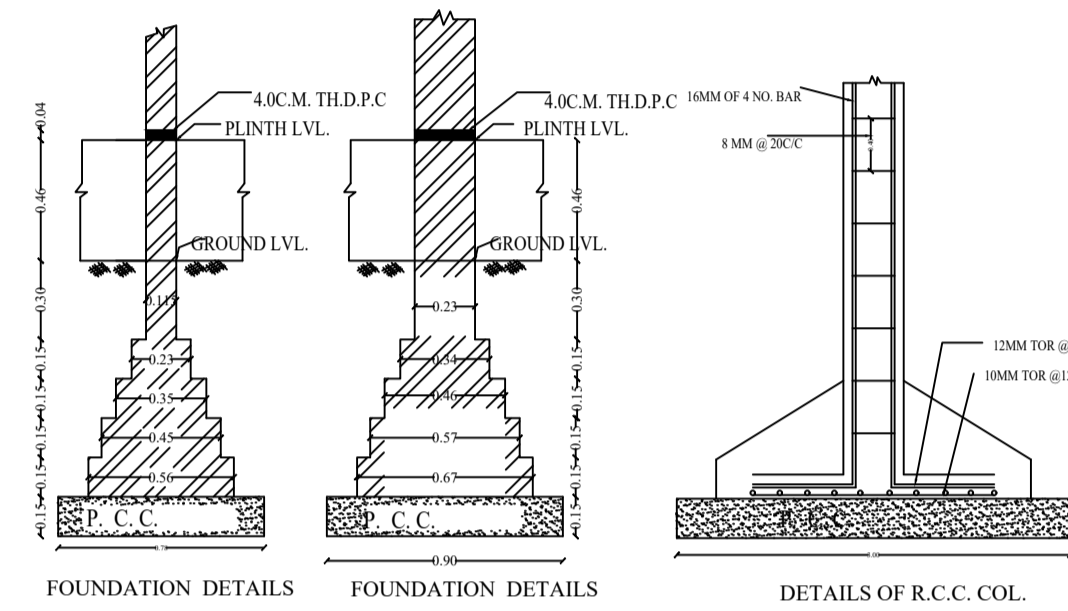


**SECTION (X-X1)**  
SCALE :-1:100

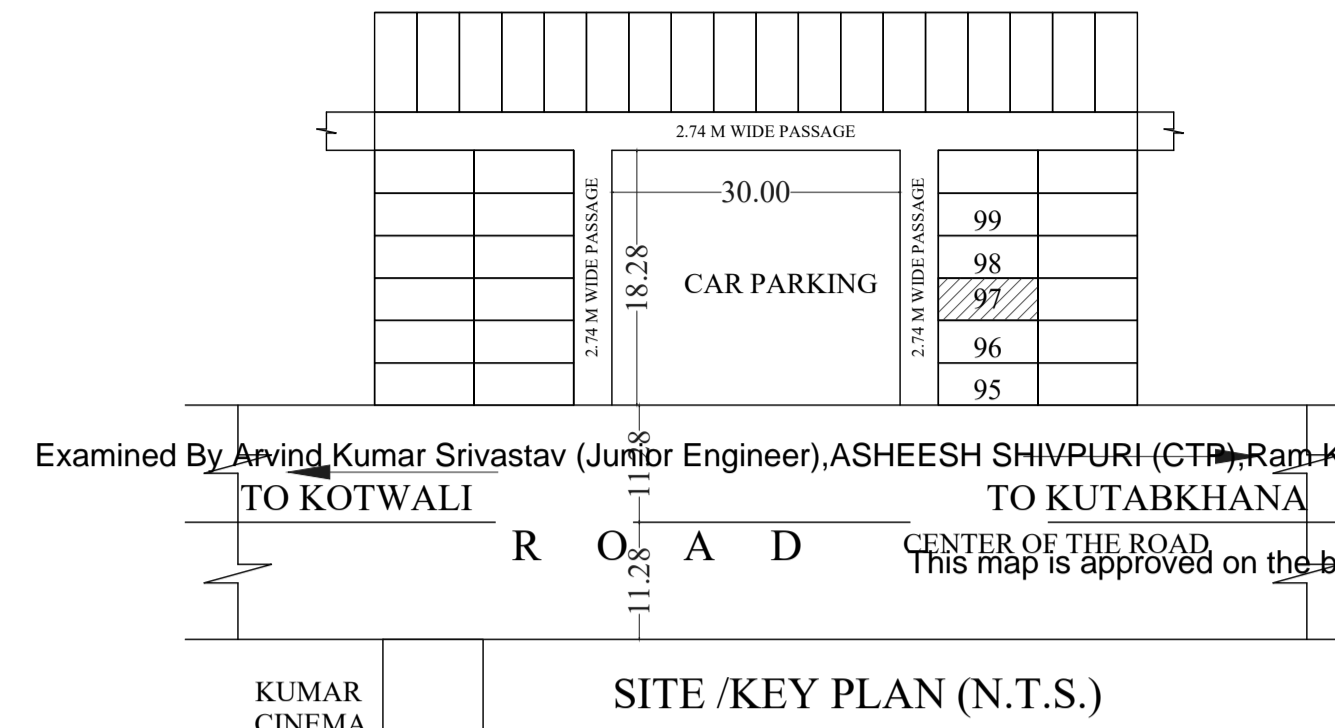


**SITE PLAN**  
SCALE :-1:100

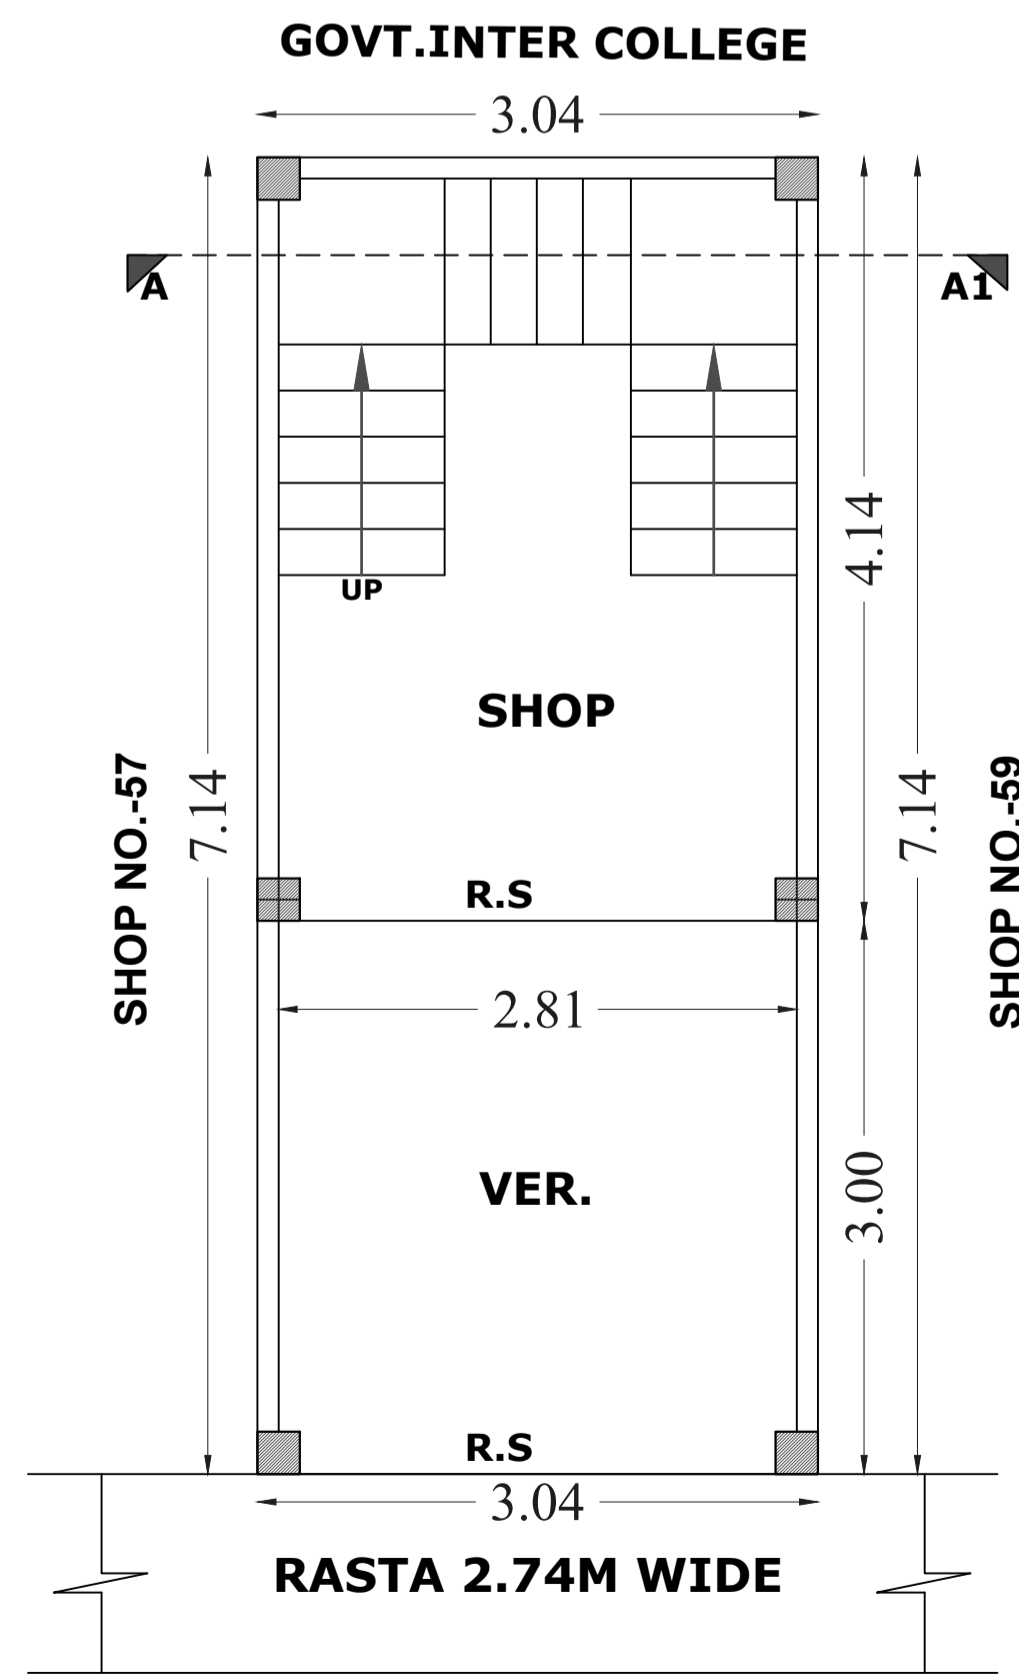


**EXIST.GROUND FLOOR PLAN**  
SCALE :-1:100

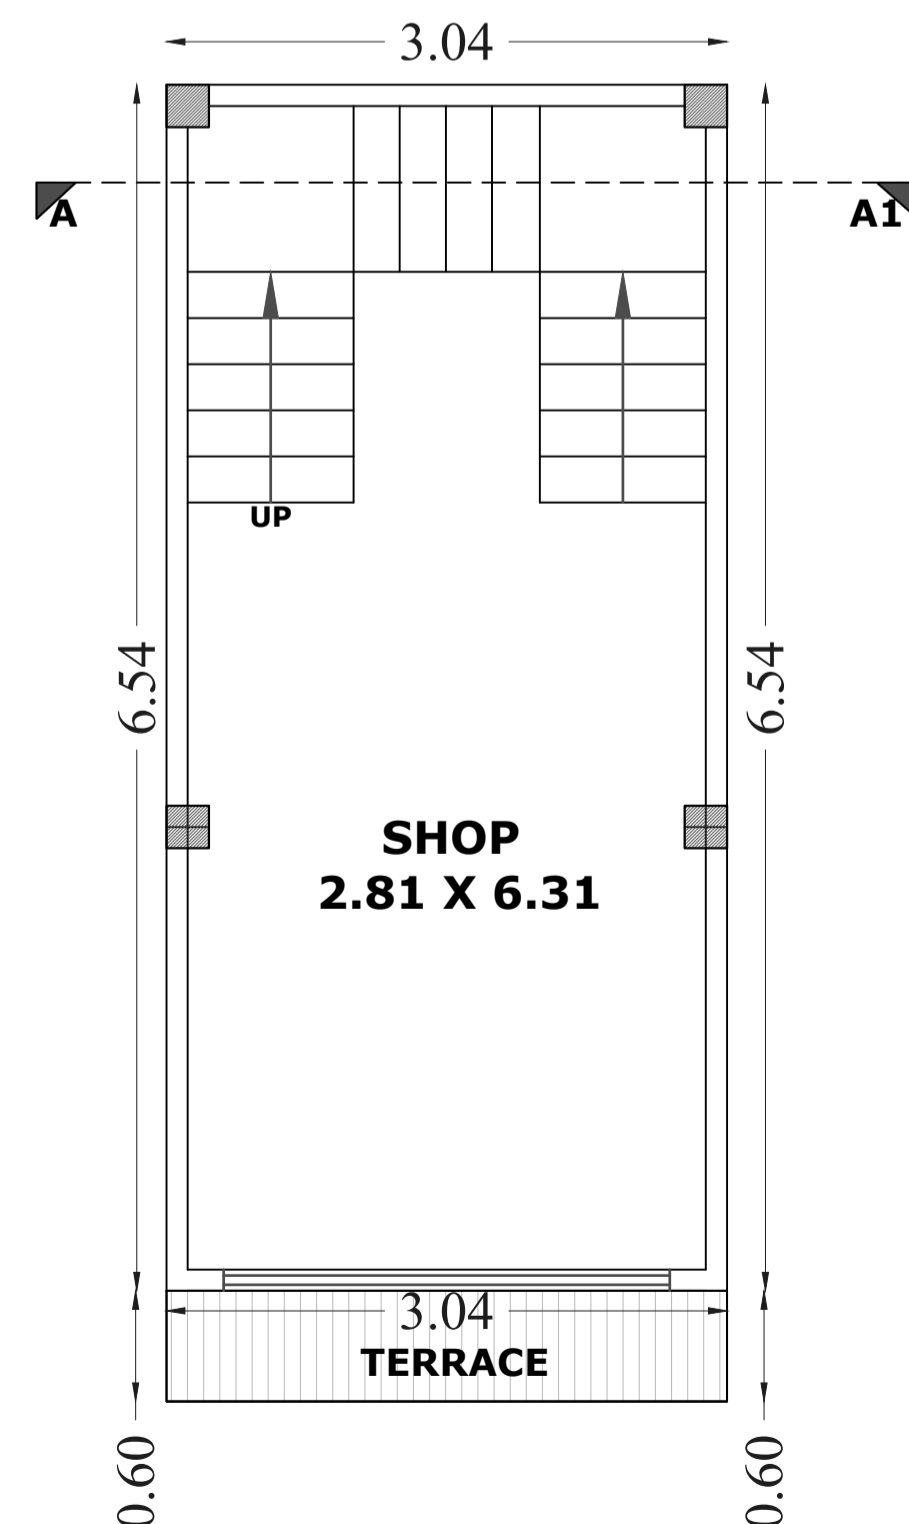

**PROP. FIRST FLOOR PLAN**  
SCALE :-1:100

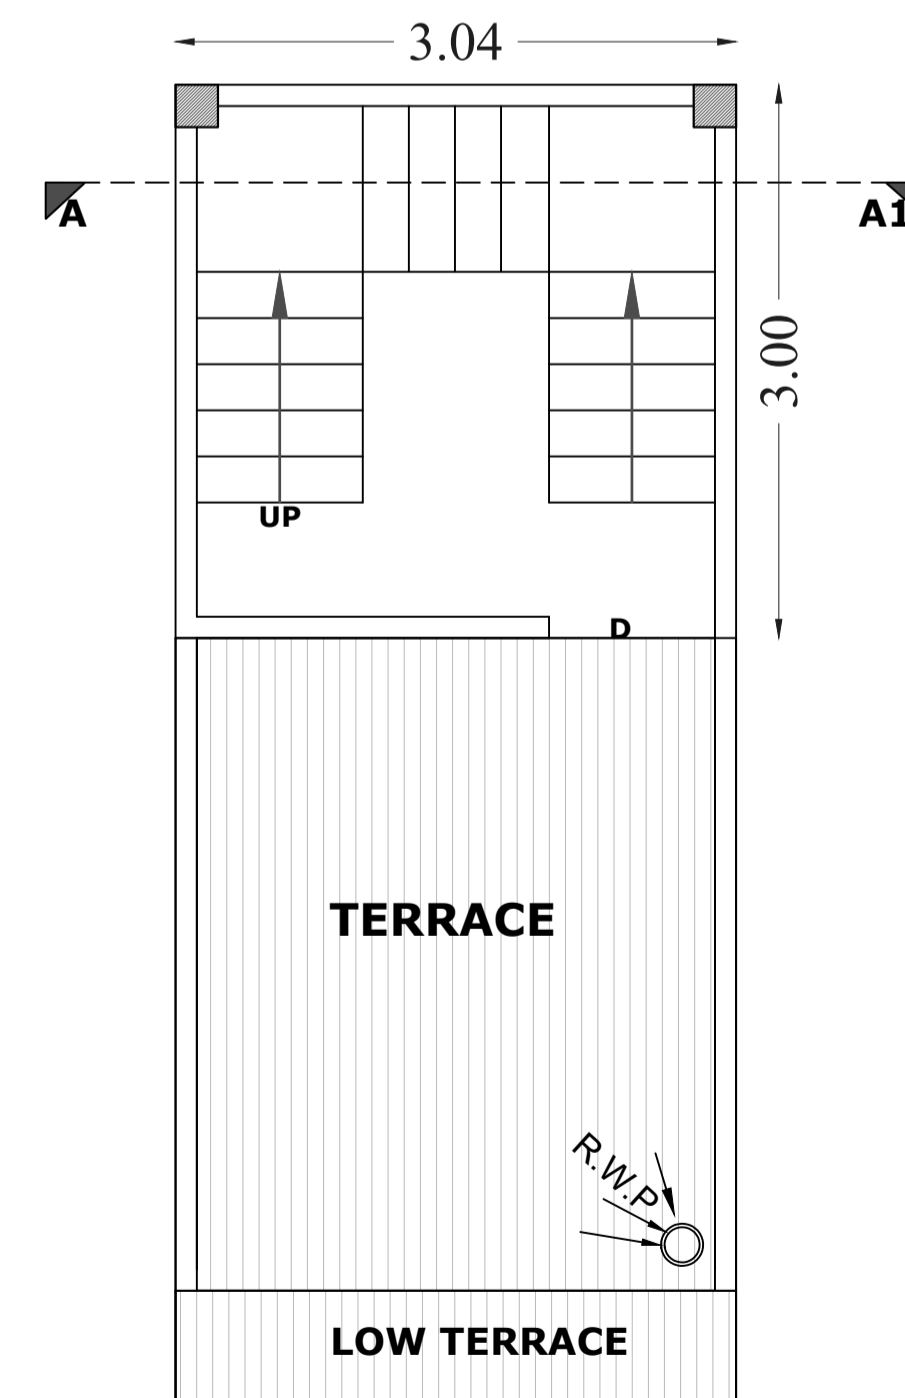

**MUMTY PLAN**  
SCALE :-1:100

<b>TITLE</b>	
<b>RENOVATION &amp; PROPOSAL OF FIRST FLOOR AT SHOP NO.-97, PUNJABI MARKET CIVIL LINES BAREILLY. FOR SHRI CHANDRA MOHAN KAPOOR S/O SHRI ROSHAN LAL KAPOOR R/O- 165 CITY HART COLONY STADIUM ROAD BAREILLY.</b>	
<b>AREA DETAIL</b>	
<b>TOTAL PLOT AREA OF SHOP =21.73 SQ.M.</b> <b>EXIST. COVD.AREA OF G.FL. SHOP =12.59 SQ.M.</b> <b>EXIST. COVD.AREA OF G.FL. VER. =9.12 SQ.M.</b> <b>PROP. COVD.AREA OF F.FL. SHOP =19.88 SQ.M.</b> <b>PROP. COVD. AREA OF MUMTY =9.12 SQ.M.</b> <b>TOTAL PROP. COVD. AREA =32.47 SQ.M.</b> <b>COVD. AREA=50% ,F.A.R.=1.50</b>	
<b>LEGENDS:-</b>	<b>NORTH</b>
EXIST. WORK <input type="checkbox"/> PROP. WORK <input type="checkbox"/>	
<b>OWNER SIGN.</b>	<b>ARCHT. SIGN.</b>

Building Plan Application No. MAP20180718153228393

Approved On 21 Jul 2018

Valid Till 20 Jul 2023

Approved By Surendra Kumar(Vice Chairman)

Examined By Arvind Kumar Srivastav (Junior Engineer), ASHEESH SHIVPURI (CTD), Ram Kumar Chaudhary (Asst Engineer), Surendra Prasad Singh (Secretary), ZAHEERUDDIN SAIFI (Executive Engineer)

Approval certificate issued separately is integral part of this approved plan

This map is approved on the basis of information furnished by you. If any information is found incorrect then this approval will stand as cancelled.