



सुखे जगते जीवन्तु पोखते
 BDA
 R PLAN (1:100)

Building Plan Application No: MAP20180312142805107

Approved On 16 Mar 2018

Valid Till 15 Mar 2023


Approved By Surendra Kumar (Vice Chairman)

Examined By Amar Sahai (Junior Engineer), ASHEESH SHIVPURI (CTP), Surendra Prasad Singh (Secretary), ZAHEERUDDIN

SAIFI (Executive Engineer)

Plan Sanctioned under Self Approval Scheme provided in Building Bye-laws

Total Plot Area (sq.m.) : 360.00 Proposed Covered Area (sq.m.) : 349.45

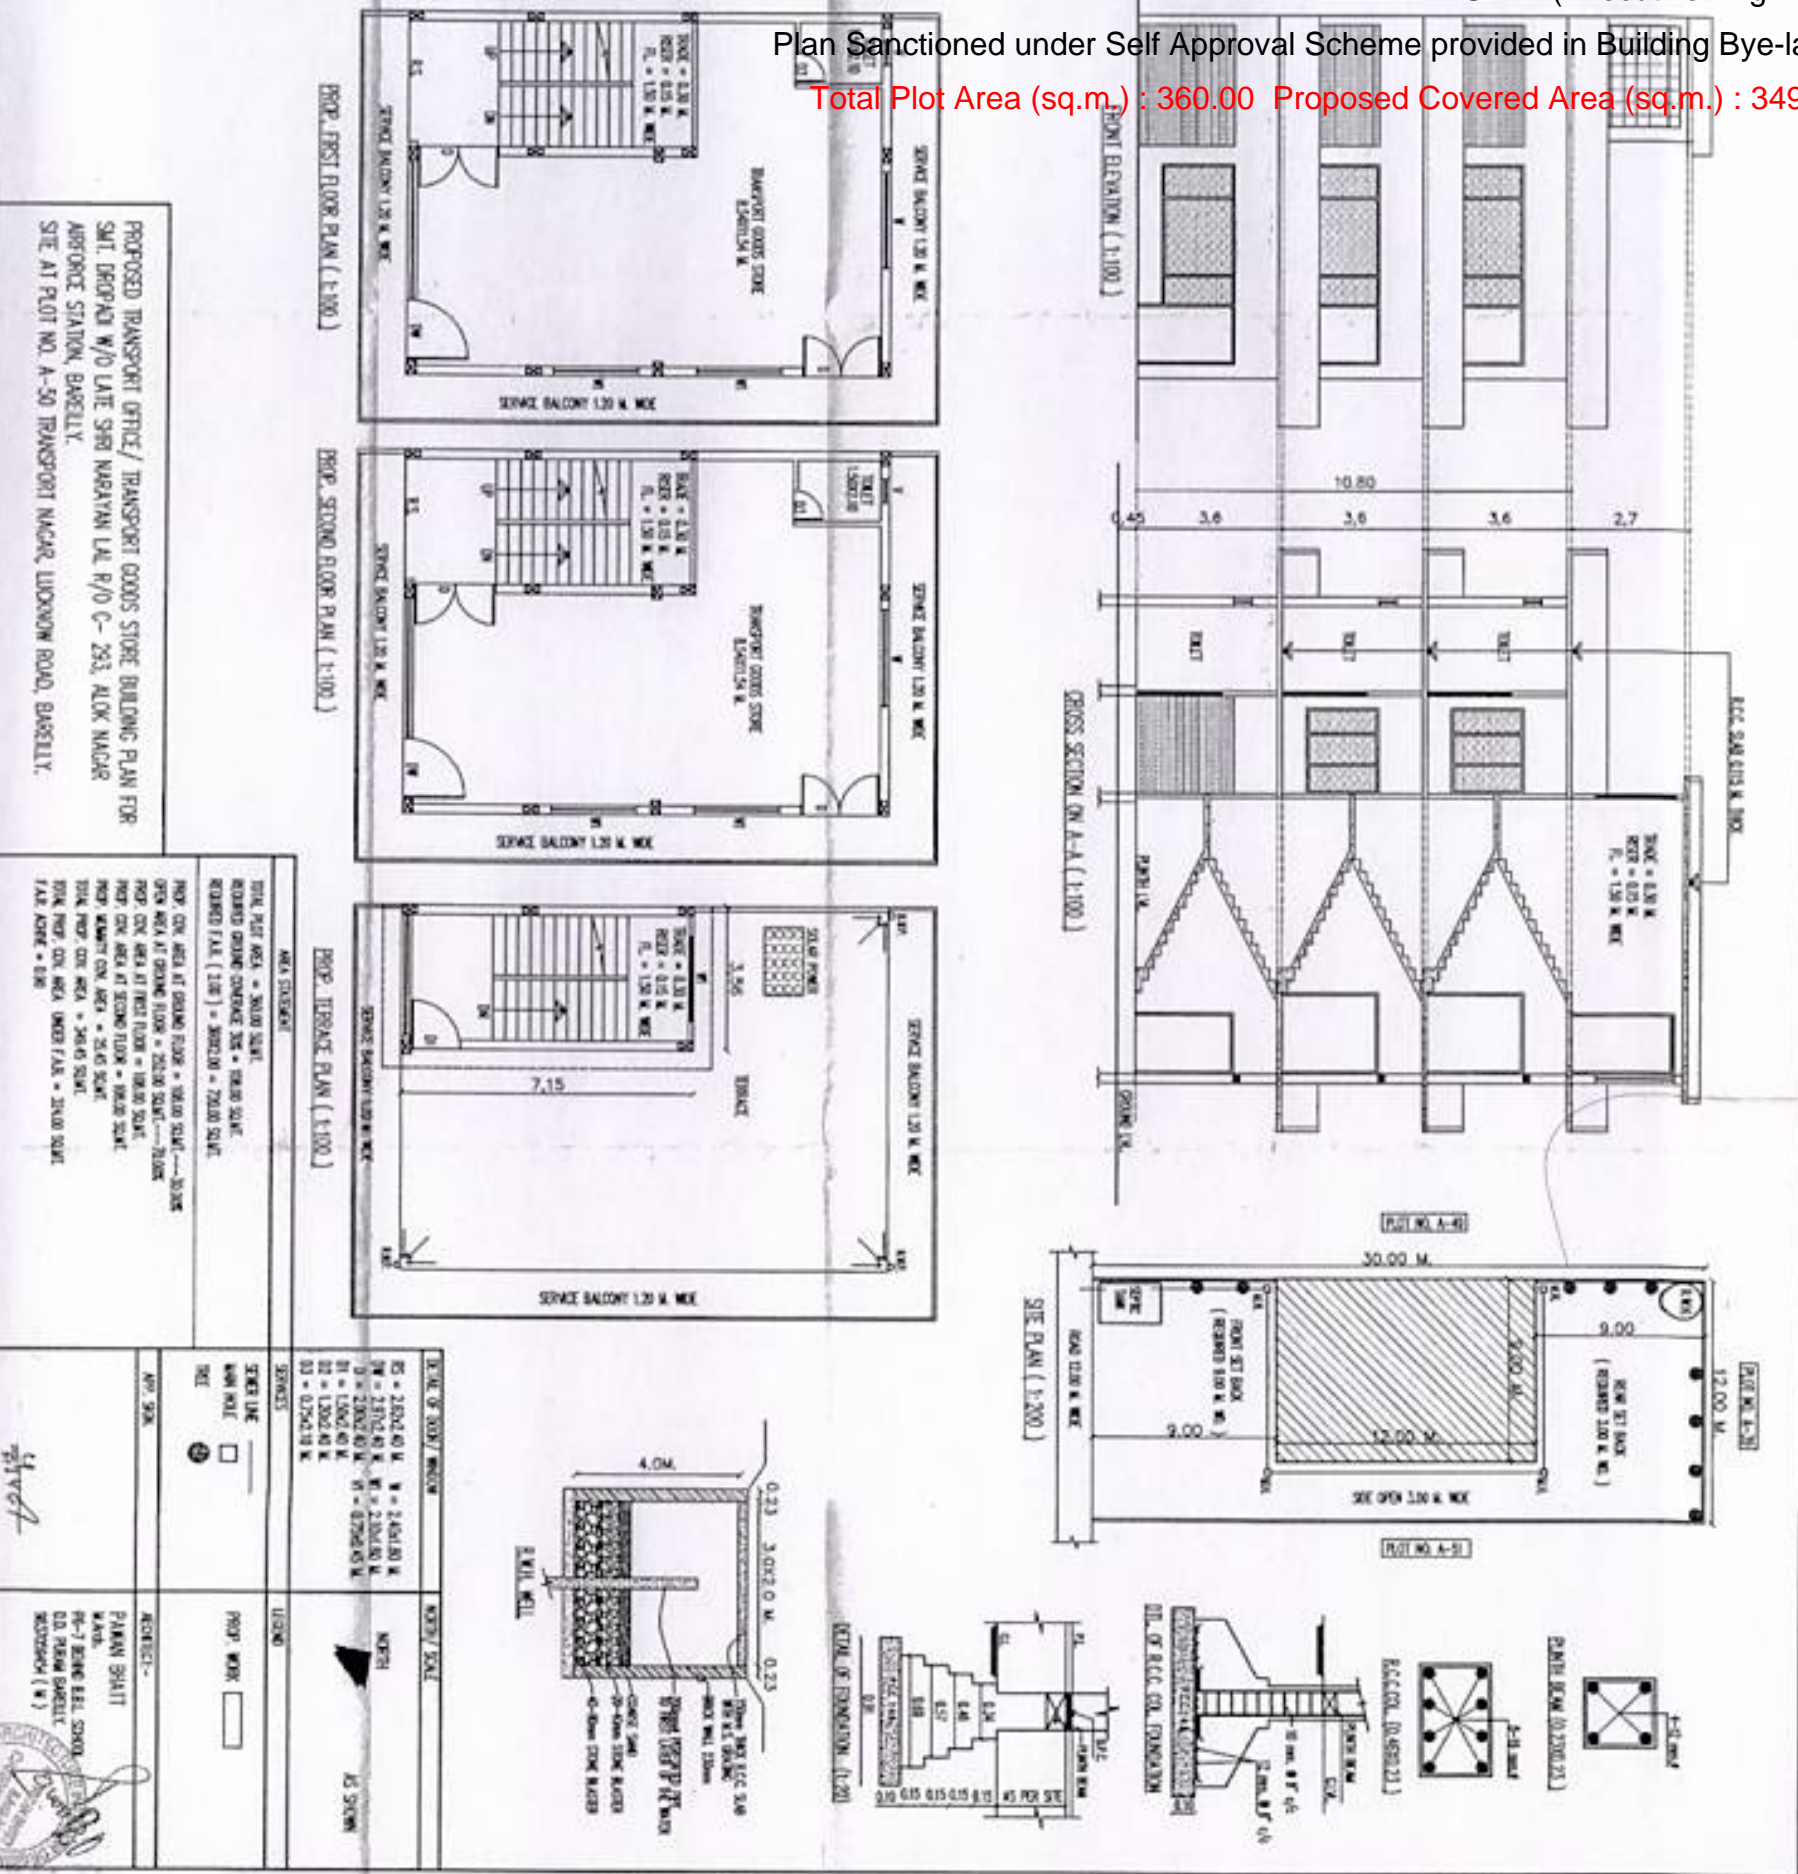


AREA SCHEDULE

TOTAL PLOT AREA = 360.00 SQ.M.








