



FRONT ELEVATION
SCALE:-1:100


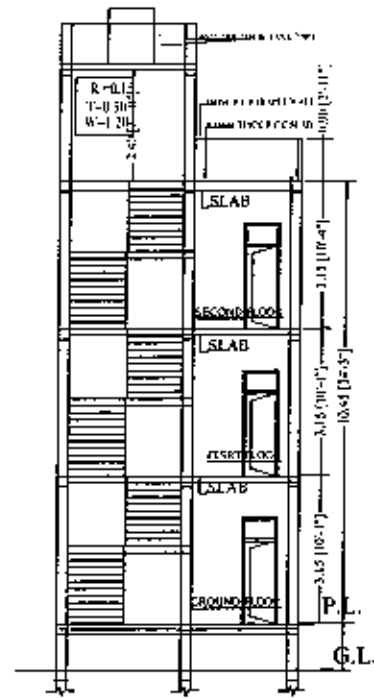


SECTION AT B-B
SCALE:-1:100

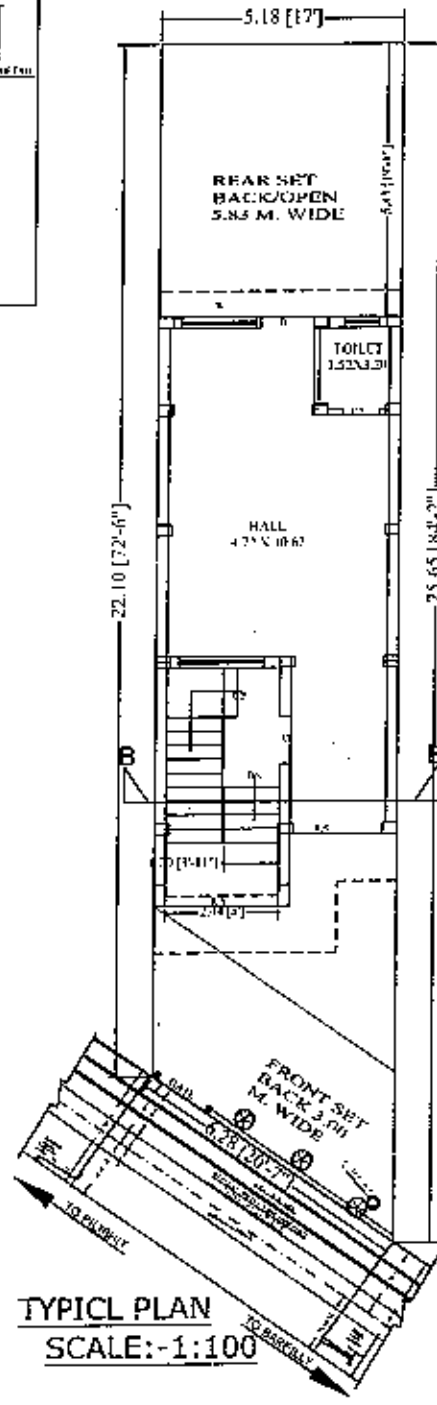

TYPICAL PLAN
SCALE:-1:100

(GR., Ist. & II Ind. FL. PLAN)

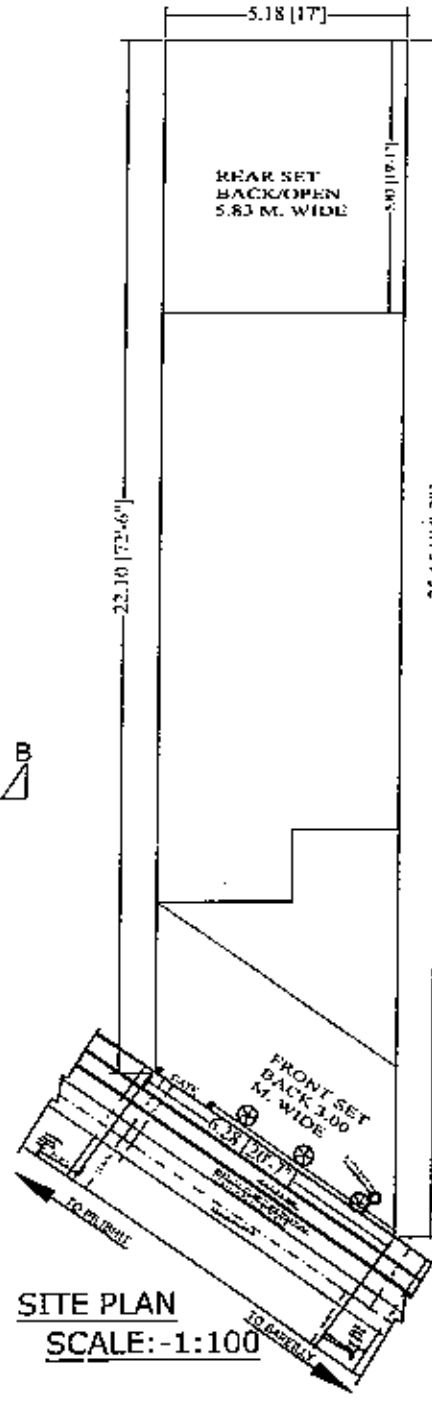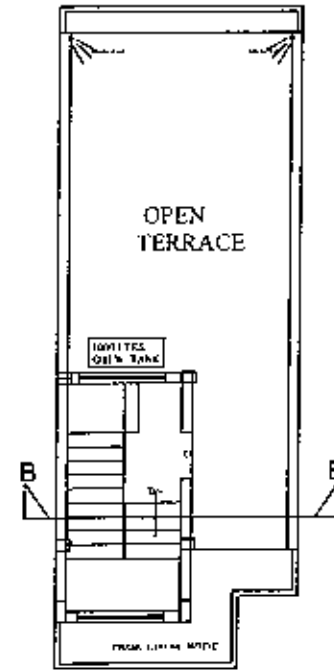

SITE PLAN
SCALE:-1:100

DETAIL OF PROPERTY:-

PROP. COMM. BUILDING PLAN OF
SHRI. MOHAMMAD FAIQ S/O
MOHAMMAD ARIF R/O 116 MOHL.
BUKHARPURA, OLD CITY, BAREILLY.
SITE AT K.NO. 115/1/1 GRAM
NAWAD SHESHAN, PILIBHIT BYE
PASS ROAD PAR. TEH. &
DISTT. BAREILLY

DETAIL OF AREA:-

F.S.B.=3.00, R.S.B.=3.00,
COVD = 60 % F.A.R. = 1.75
PERMISEBLE COVD. AREA = 061.88 SQ. M.
TOTAL COVD. AREA F.A.R. = 219.55 SQ. M.

TOTAL LAND AREA = 123.74 SQ. M.
PROP. COVD. AREA ON GR. FL. = 061.88 SQ. M.
PROP. COVD. OF FIRST FL. = 061.88 SQ. M.
PROP. COVD. OF SECOND FL. = 061.88 SQ. M.
PROP. COVD. AREA OF MUMTY = 015.50 SQ. M.
TOTAL COVD. AREA F.A.R. = 185.64 SQ. M.
TOTAL COVD. AREA OF ALL FL. = 201.14 SQ. M.


LEGENDS

- PROP. CONST. [Symbol]
- EXIST CONST. [Symbol]
- COMPOUNDED [Symbol]
- DEMOLISHED [Symbol]
- SOLAR SYSTEM [Symbol]
- SEWER [Symbol]
- DRAIN [Symbol]
- TREES [Symbol]
- WATER RECHARGE SOAK WELL [Symbol]

LAND USE

- RESIDENTIAL [Symbol]
- COMMERCIAL [Symbol]
- RESI./COMM. [Symbol]

NORTH

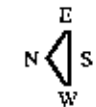

DRG. BY:-

VIJAY K. SAXENA
M.9837608283-9548774696
SERI. GANESH
DATE: 15/01/18

SIGN. OF APP.

SEAL & SIGN.

(Handwritten Signature)



FAIQ70592@gmail.com

8979635050