
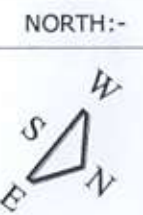


NOTE :-
PLOTS NOS. 10,11,12,13,38,39,40, 41 & 43 TOTAL AREA =675.33 SQ.M. ARE MORTGAGE IN B.D.A. BAREILLY.
 LEGEND:-

DETAIL OF PROPERTY BY:-
 PROPOSED/ REVISED LAY-OUT PLAN OF AFFORDABLE HOUSING OF L.I.G. PLOTS OF OWNERS SMT. KALAWATI W/O SHRI RAMPAL THROUGH IT POWER ATTORNEY HOLDER MR. CHAITNYA NARAYAN SHARMA S/O SHRI LALTA PRASAD SHARMA R/O KUSUMNAGAR, HARU NAGLA, BAREILLY,
 PACIFIC GREENINFRA HEIGHT PVT. LTD., BY DIRECTOR :- SHRI. UDAY KUMAR S/O LATE SHRI. HARBANS LAL, C-77, EKTA NAGAR, BAREILLY & YES BUILDTECH, PARTNER :- SHRI. AMIT SETHI S/O SHRI. RAM CHANDRA SETHI, 213 RATANDEEP COMPLEX, BAREILLY, SITE AT K.NO. 428 & 429 GRAM MUDIYA AHMED NAGAR, BAREILLY.
 DETAIL OF AREA :-
 TOTAL AREA=6710.00 SQ.MTS.
 PLOTTED AREA=3298.46 SQ.MTS.
 G.A. 292.20+602.20+111.70 SQ.MTS.
 GREEN AREA=1006.10 SQ.MTS.
 ROAD AREA=2405.44 SQ.MTS.

NOTE :-
 71.06X33=2344.98 SQ.M.
 59.84X02=0119.68 SQ.M.
 57.76X01=0057.76 SQ.M.
 52.64X01=0052.64 SQ.M.
 87.68X01=0087.68 SQ.M.
 59.37X01=0059.37 SQ.M.
 90.25X01=0090.25 SQ.M.
 76.00X01=0076.00 SQ.M.
 58.90X03=0176.70 SQ.M.
 77.80X03=0233.40 SQ.M.
 TOTAL(47 PLOTS) =3298.46 SQ.M.

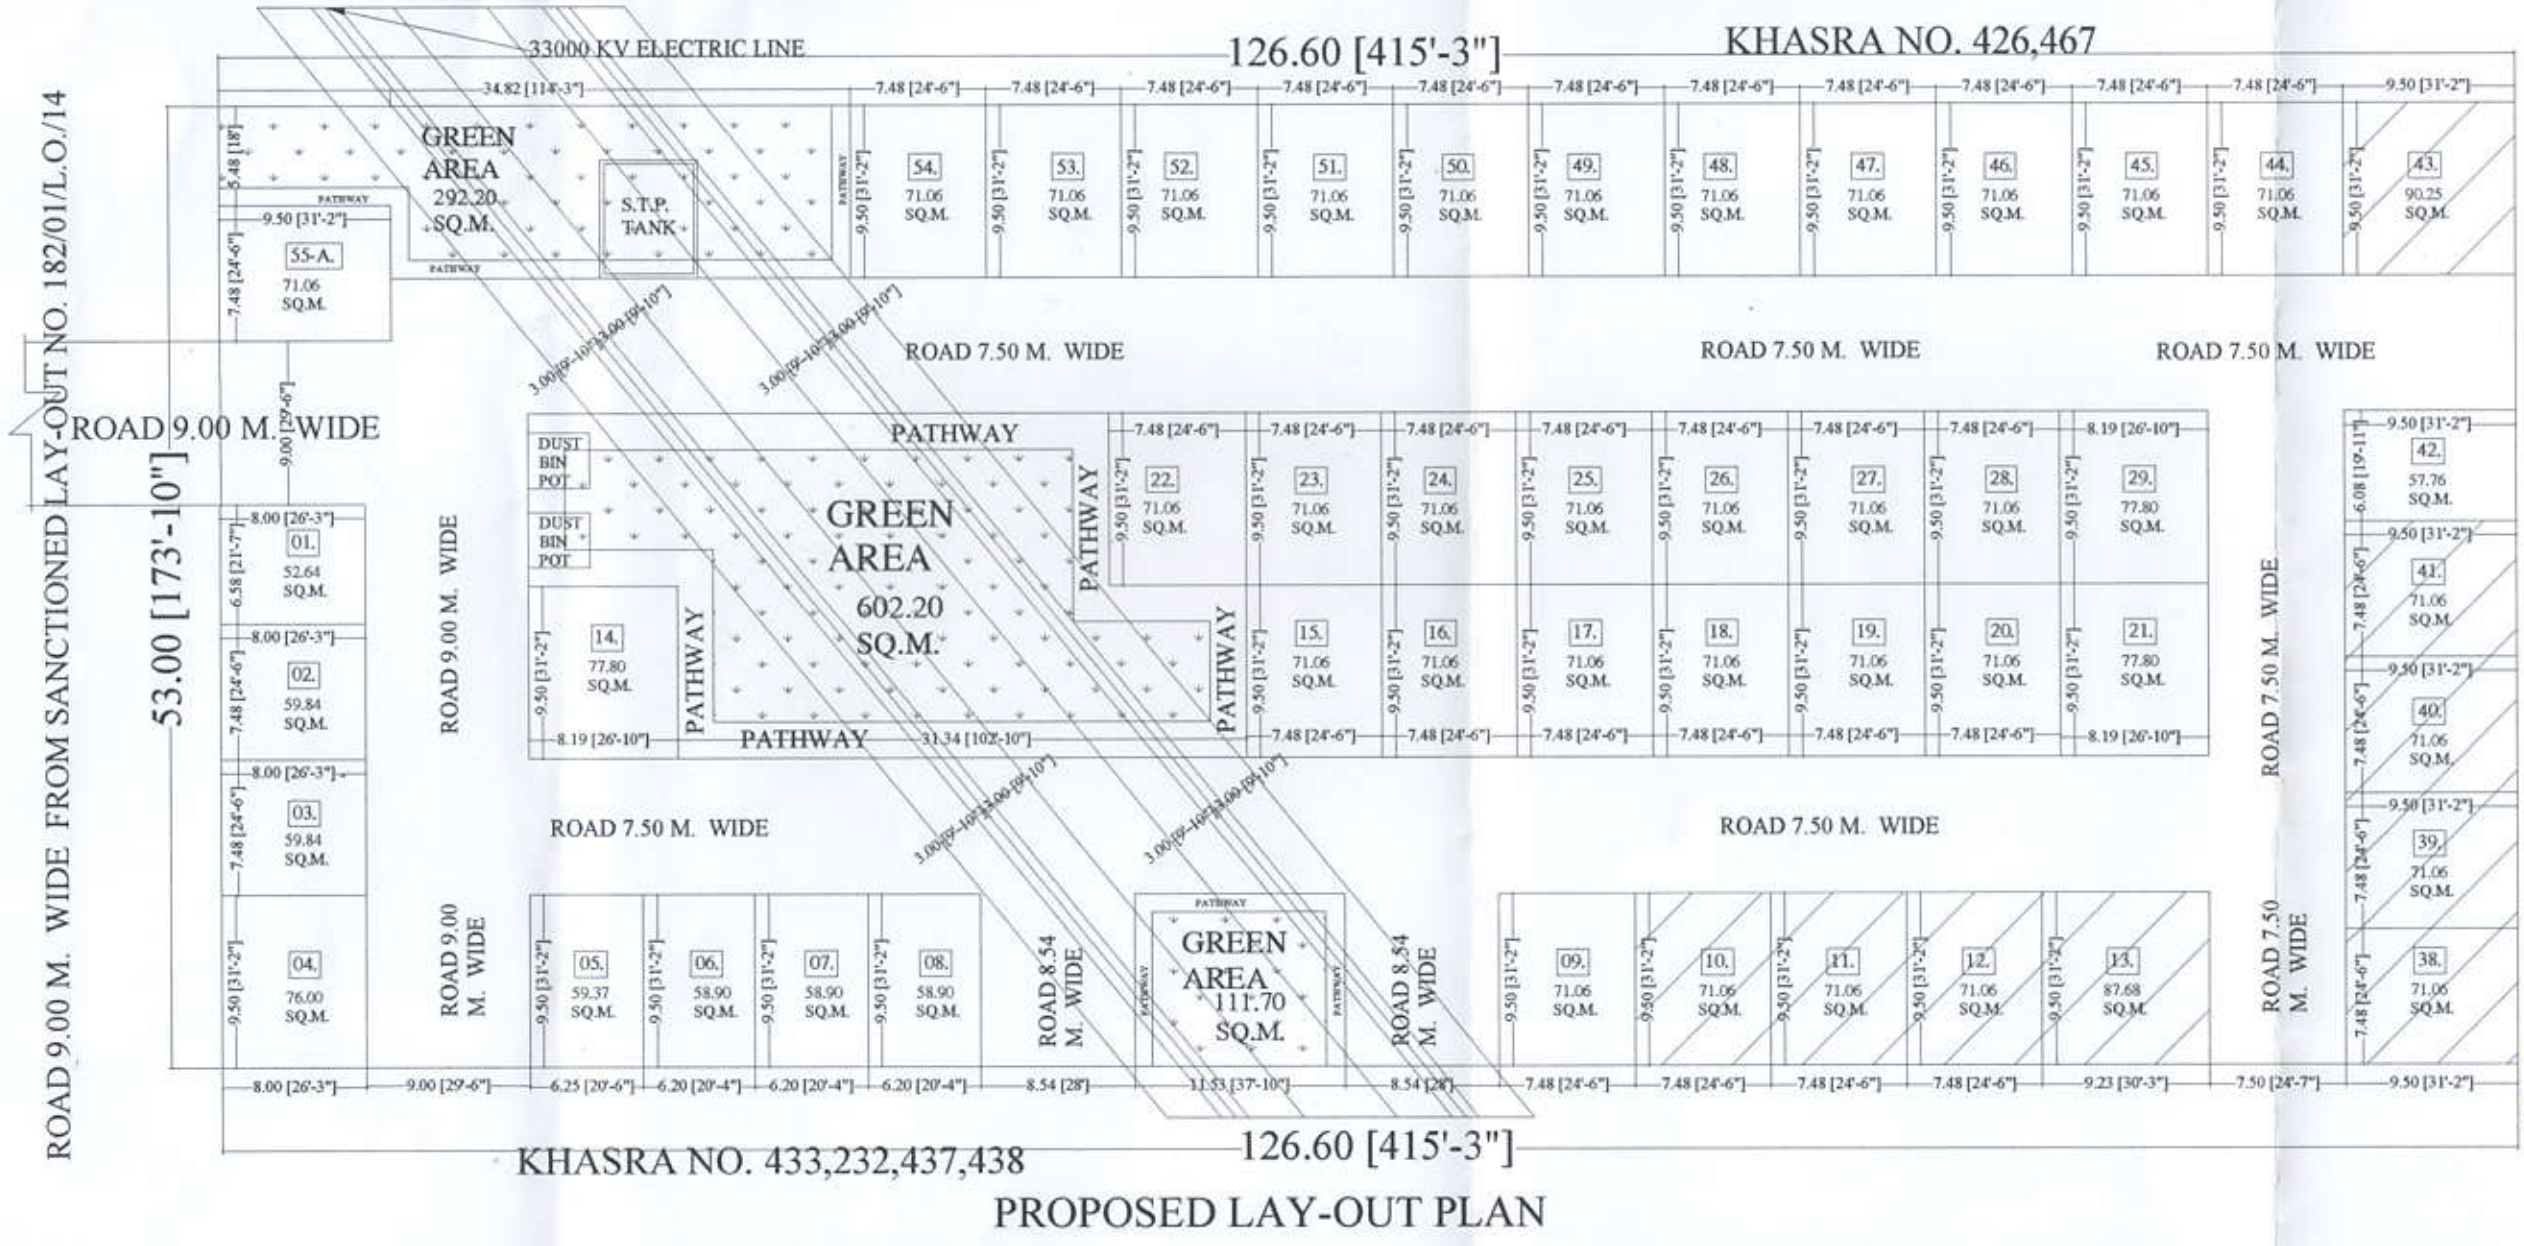

SIGN. OF APP.

 DATE :-04-09-18
 DATE :-30-06-18
 amitso81@gmail.com

SEAL & SIGN.

 Ar. Saloni Khanna
 B Arch., MArch
 S.K. ASSOCIATES
 Engineering Architectural Consultants
 CA/2007/39905
 Approved Valuers A-17785

V.K.S.