



OTHERS PROPERTY

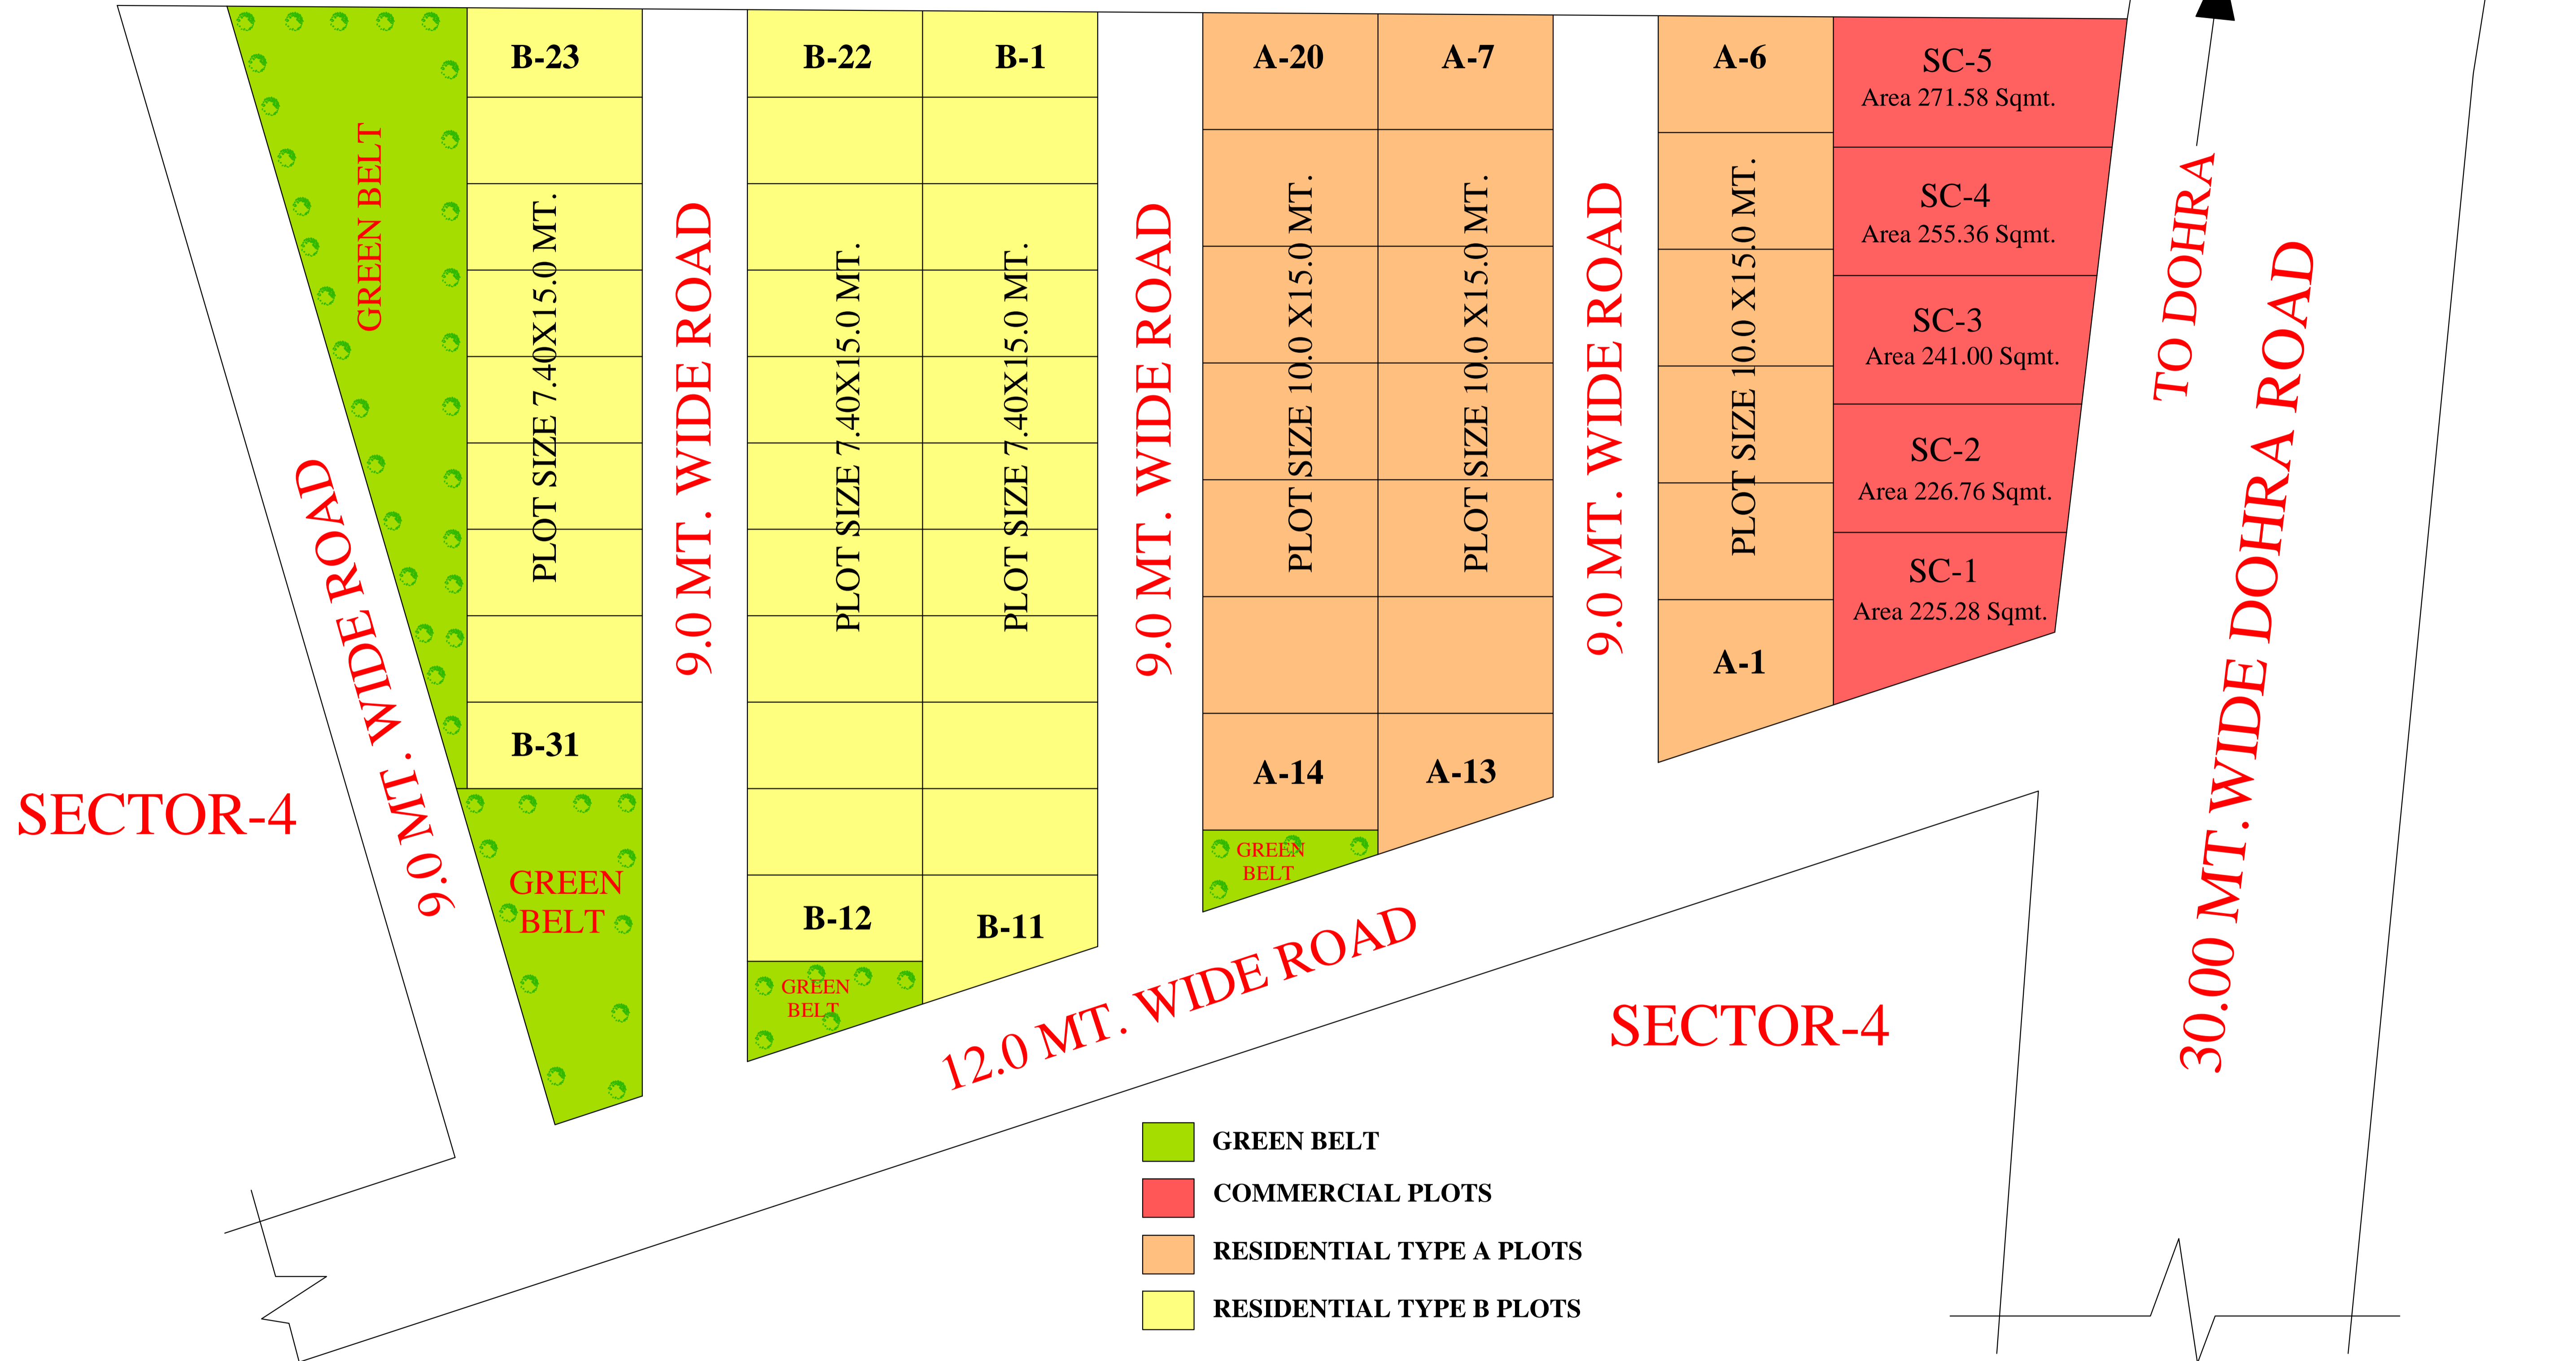

- GREEN BELT
- COMMERCIAL PLOTS
- RESIDENTIAL TYPE A PLOTS
- RESIDENTIAL TYPE B PLOTS

 BAREILLY DEVELOPMENT AUTHORITY, BAREILLY	PROPOSED PART LAYOUT PLAN OF SECTOR-4 (SARASWATI INCLAVE) AT RAMGANGA NAGAR BAREILLY.	PROPERTY DETAIL:		SCALE: 1:1000	DATE	D./M.	J.E.(P)	J.E.(C)	A.E.																	
		AREA UNDER SCHEME 11021.49 SQMT. AREA UNDER RESIDENTIAL 6475.41 SQMT. AREA UNDER COMMERCIAL 1219.88 SQMT. AREA UNDER ROAD 2120.00 SQMT. AREA GREEN BELT 1206.20 SQMT.	<table border="1" style="width: 100%; border-collapse: collapse;"> <thead> <tr> <th>CATAGORY</th> <th>PLOT SIZE</th> <th>AREA</th> <th>Nos.</th> </tr> </thead> <tbody> <tr> <td>A</td> <td>10.0X15.0</td> <td>150.0 Sqm.</td> <td>20</td> </tr> <tr> <td>B</td> <td>7.40 x 15.0</td> <td>111.0 Sqm.</td> <td>31</td> </tr> <tr> <td>SC (COMM)</td> <td>-</td> <td>-</td> <td>05</td> </tr> <tr> <td colspan="4" style="text-align: center;">TOTAL PLOT :- 51</td> </tr> </tbody> </table>							CATAGORY	PLOT SIZE	AREA	Nos.	A	10.0X15.0	150.0 Sqm.	20	B	7.40 x 15.0	111.0 Sqm.	31	SC (COMM)	-	-	05	TOTAL PLOT :- 51
CATAGORY	PLOT SIZE	AREA	Nos.																							
A	10.0X15.0	150.0 Sqm.	20																							
B	7.40 x 15.0	111.0 Sqm.	31																							
SC (COMM)	-	-	05																							
TOTAL PLOT :- 51																										