




# BAREILLY DEVELOPMENT AUTHORITY, BAREILLY

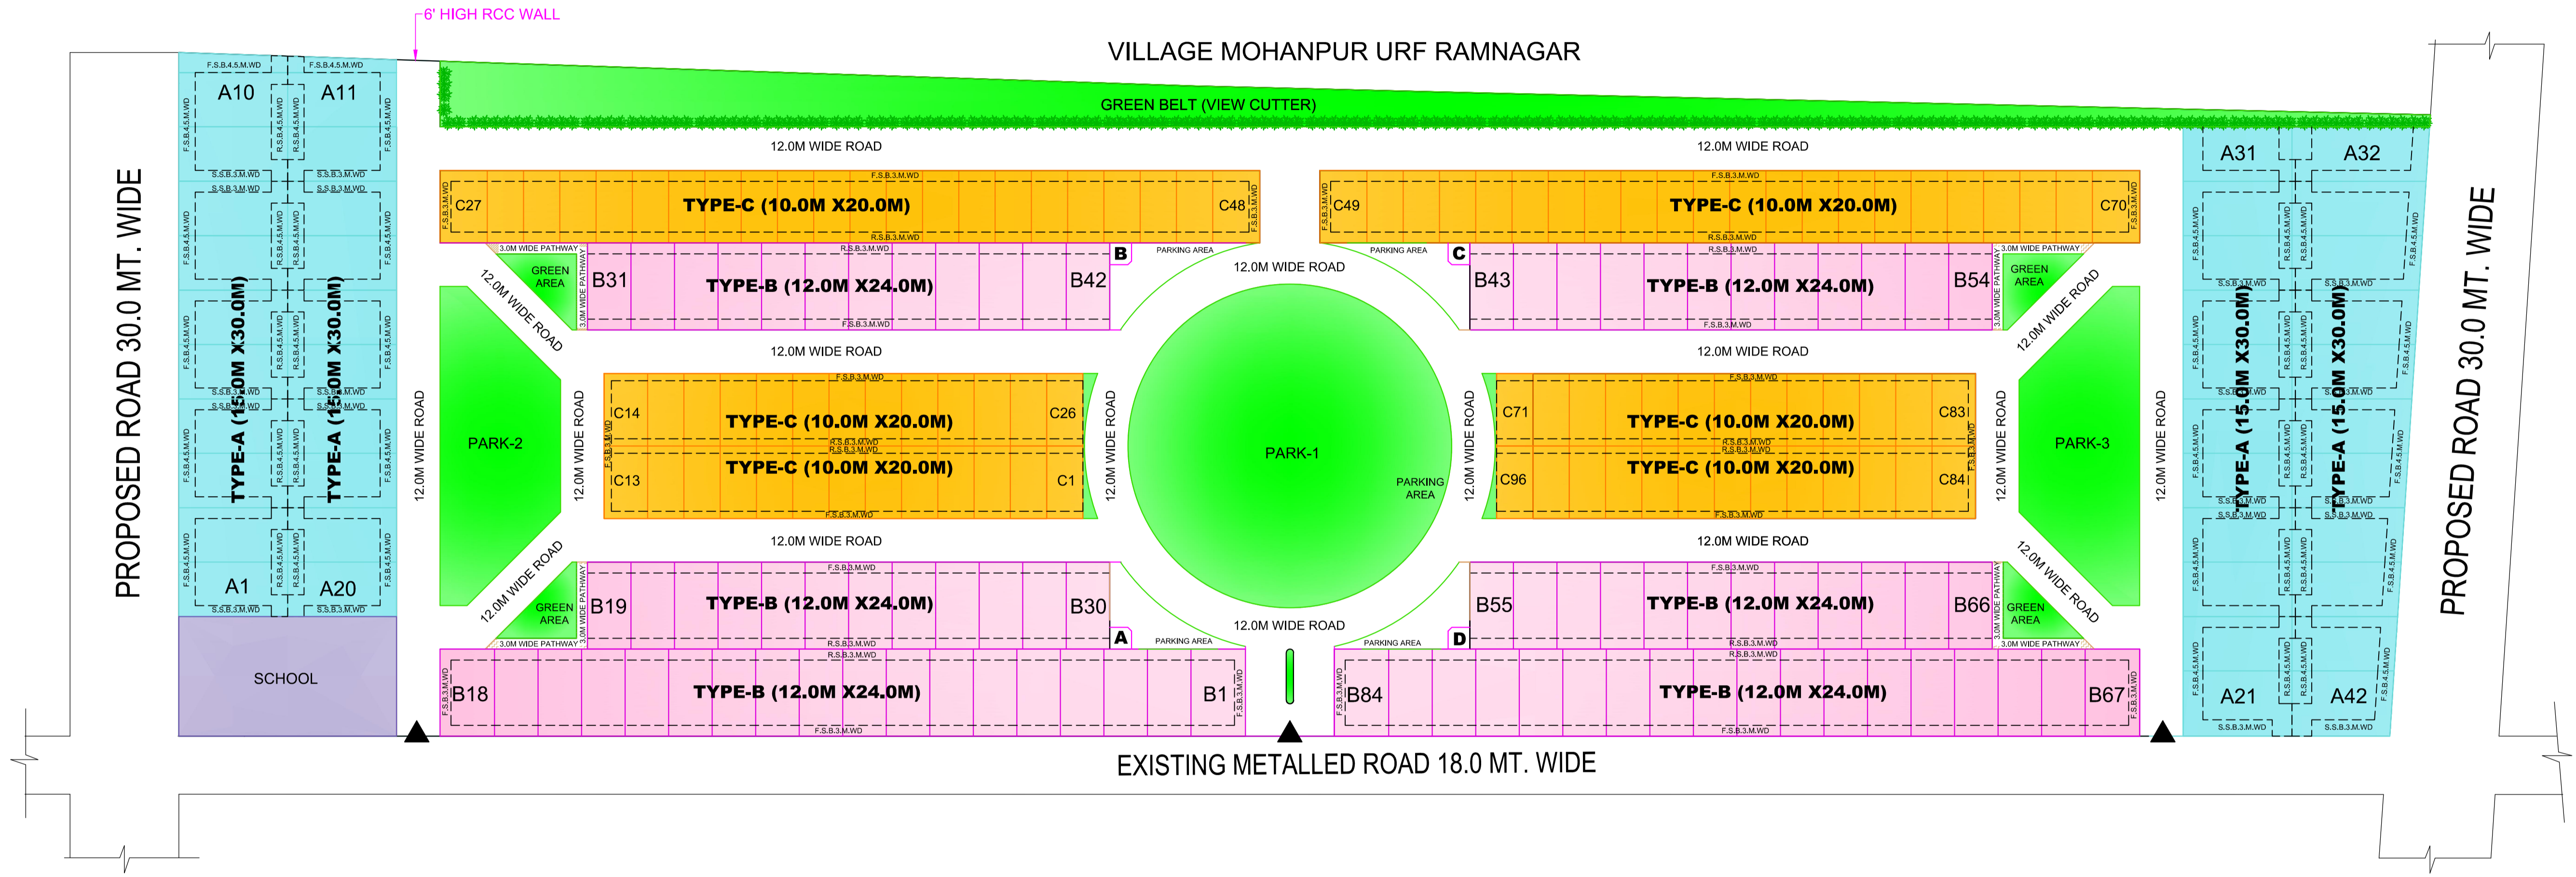

## PROPOSED LAYOUT PLAN OF SARYU ENCLAVE (SECTOR -10) RAMGANGA NAGAR AWASIYA YOJNA, BAREILLY.

AREA STATEMENT			
TOTAL AREA OF SECTOR - 10	=	110245.90 SQ.M.	
AREA OF PARK/GREEN (16.52%)	=	18209.20 SQ.M.	
COMMERCIAL AREA (0.11%)	=	120.00 SQ.M.	
AREA UNDER RESIDENTIAL PLOTS (57.58%)	=	63484.60 SQ.M.	
AREA OF SCHOOL	=	1980.00 SQ.M.	
AREA UNDER INTERNAL ROAD	=	25952.10 SQ.M.	
DETAILS OF PLOTS			
CATAGORY	PLOT SIZE	AREA SQ.M	TOTAL NO.S
TYPE-A	15.0 MT X 30.0 MT.	450.0	42
TYPE-B	12.0 MT X 24.0 MT	288.0	84
TYPE-C	10.0 MT X 20.0 MT	200.0	96
COMM.	6.0 MT X 5.0 MT	30.0	04

D./MAN	J.E. PLAN.	J.E. CONS.	A.E.
S.E./C.T.P.	SECY.		V.C.

DATE :- 14.07.2021	NORTH 	SCALE 1: 1000	PLANNED BY :-  AR. SUMIT AGARWAL
-----------------------	-----------	---------------	--