


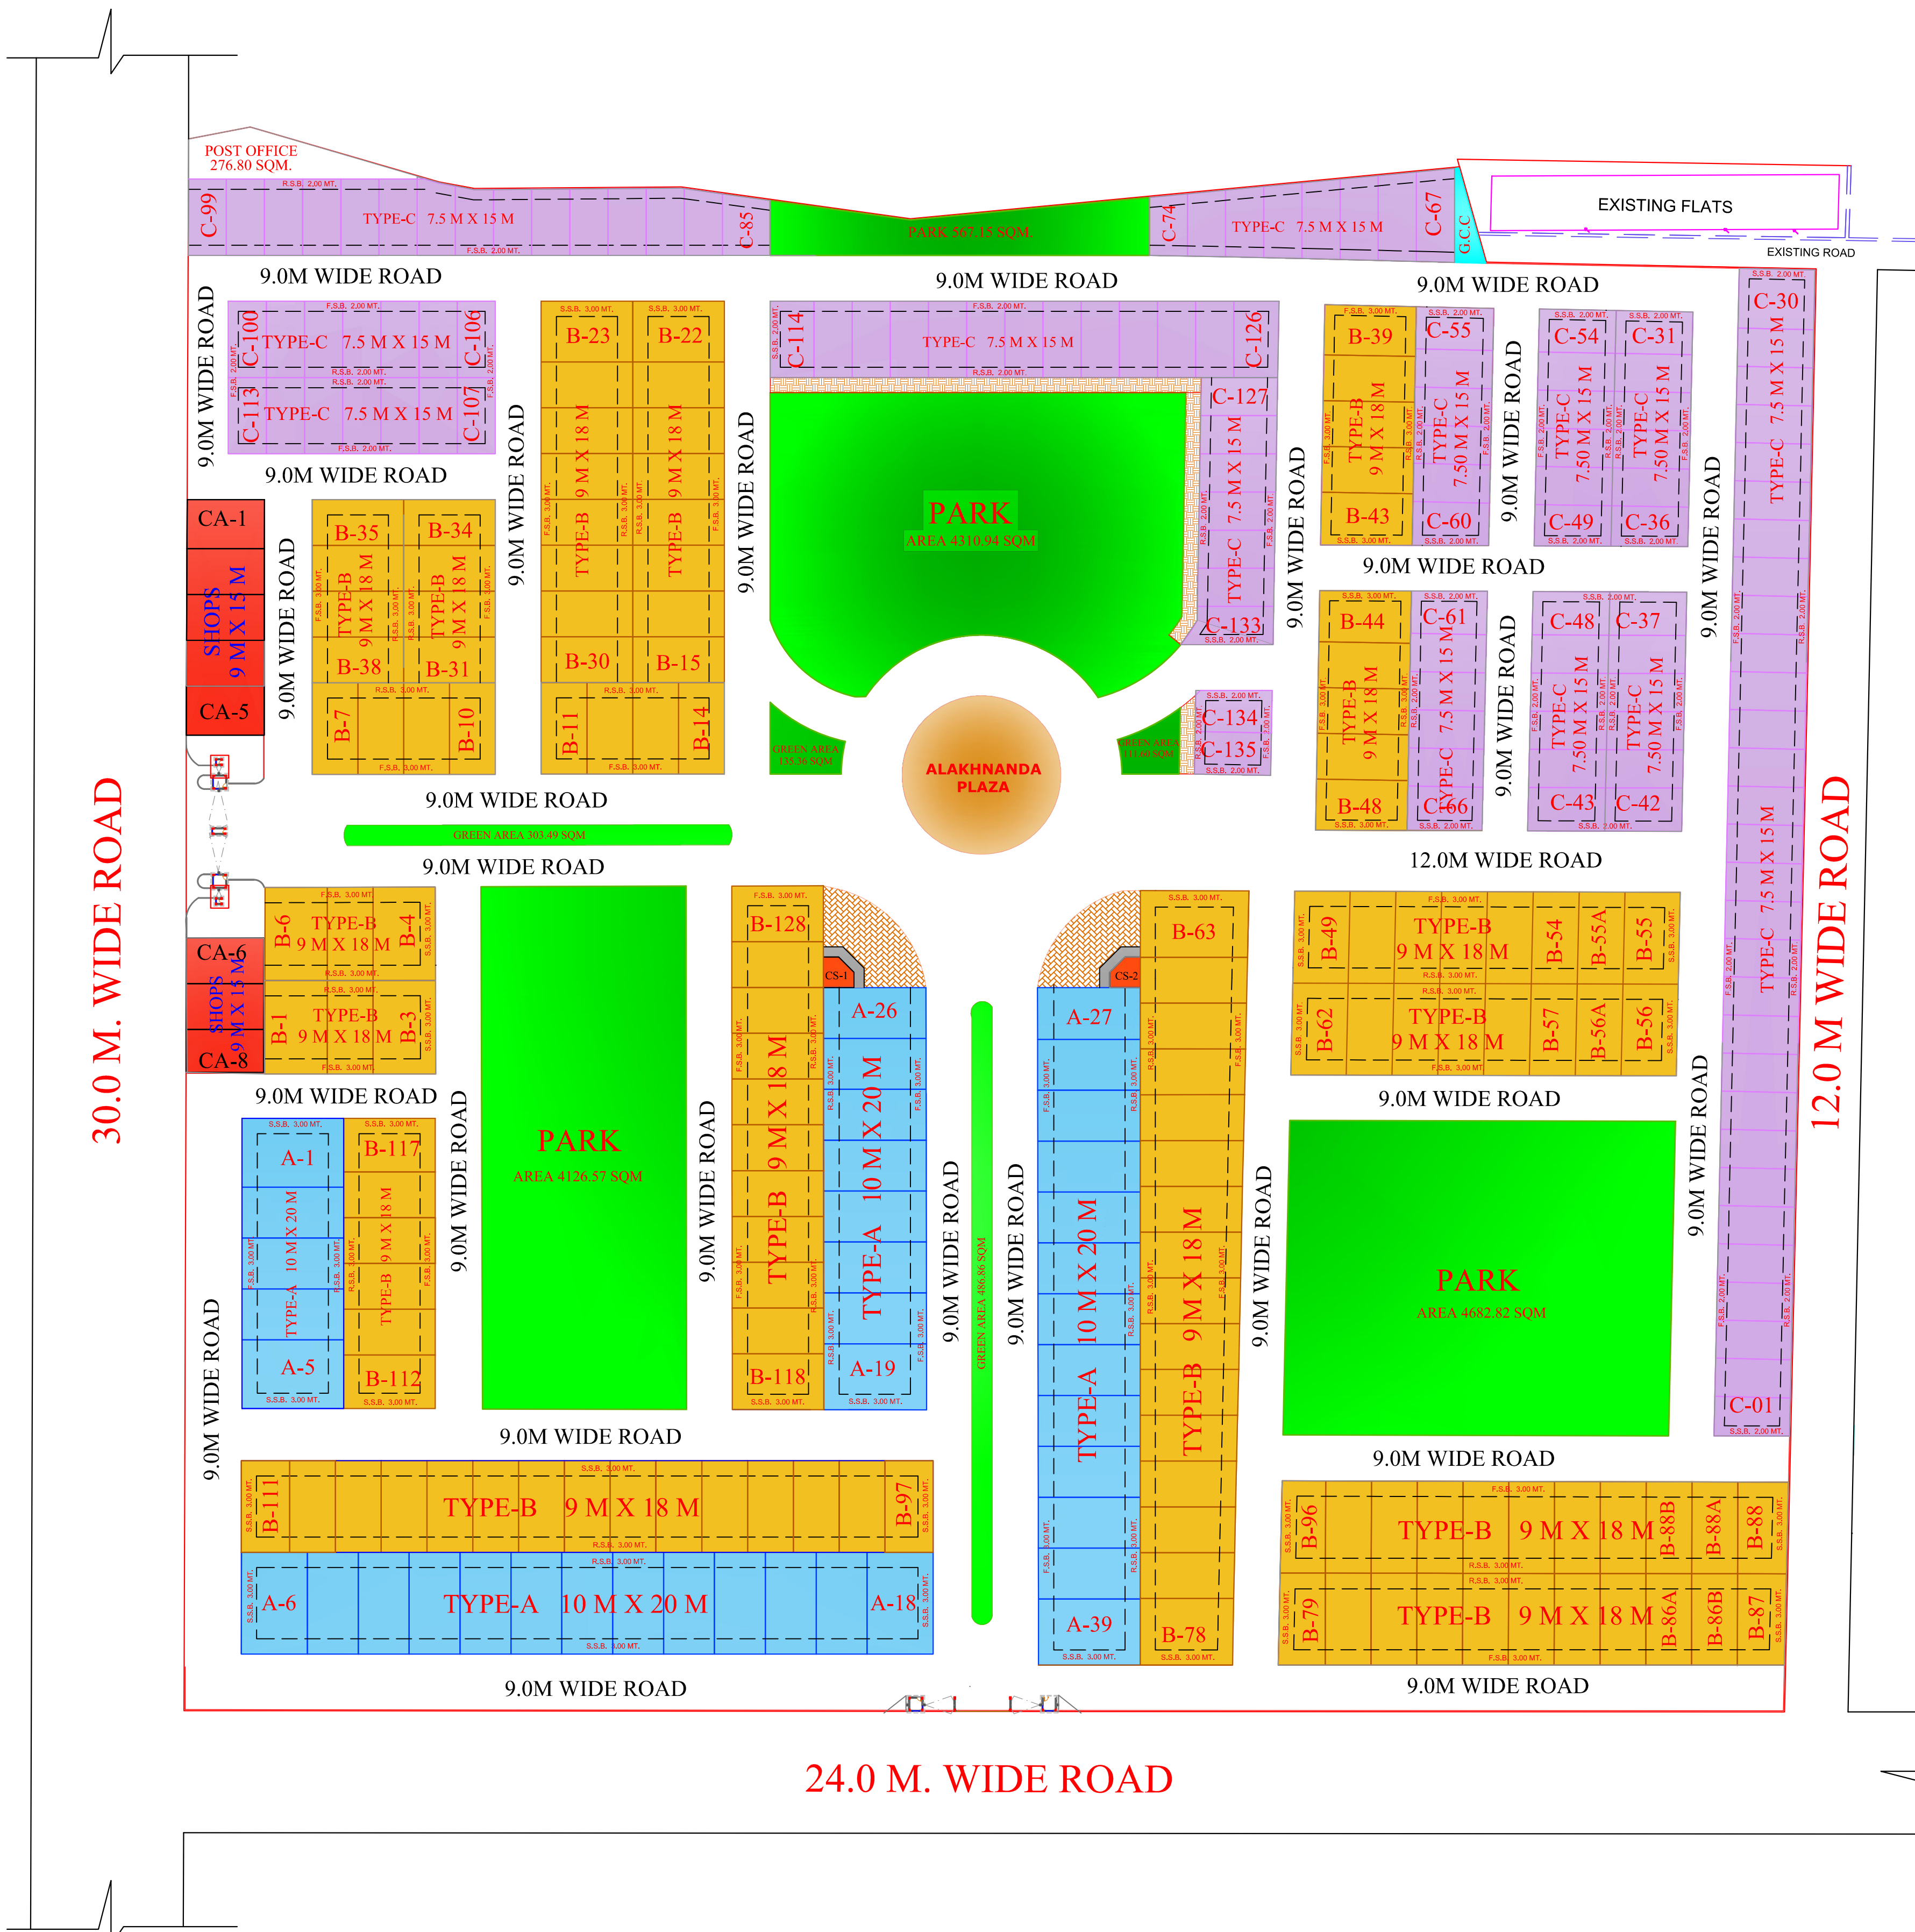

BAREILLY DEVELOPMENT AUTHORITY

REVISED LAYOUT PLAN OF ALAKHNANDA ENCLAVE, SECTOR-4 RAMGANGA NAGAR YOJNA, BAREILLY.

AREA STATEMENT:

AREA OF SCHEME	94175.70 Sqm.
AREA UNDER RESIDENTIAL PLOTS	43507.50 Sqm.
AREA UNDER ROAD/PARKING/OTHERS	34327.36 Sqm.
AREA UNDER PARK (15.63 %)	14724.79 Sqm.
AREA UNDER COMMERCIAL	1275.00 Sqm.
AREA UNDER POST OFFICE	276.80Sqm.
AREA UNDER G.C.C.	64.25 Sqm.

PROPERTY DETAILS:

TYPE	AREA (SQMT.)	PLOT SIZE	NOS.
A	200.00	10.00 Mt.x20.00 Mt.	39 Nos
B	162.00	9.00 Mt.x18.00 Mt.	134 Nos
C	112.50	7.50 Mt.x15.00 Mt.	126 Nos
CA	135.00	9.00 Mt.x15.00 Mt.	08 Nos
CS	30.00	6.00 Mt.x5.00 Mt. (APPROX.)	02 Nos

NOTE :-
PLOT NO. C-75 to C-84 ARE MISSING.
PLOT NO. C-114 to C-135 ARE NEWLY CREATED.

SCALE

1:1000

NORTH



D/M

J.E.(PLAN.)

J.E.(CONS.)

A.E.(PLAN.)

A.E.(CONS.)

EX.EN./C.T.P.

SEC.

V.C.