
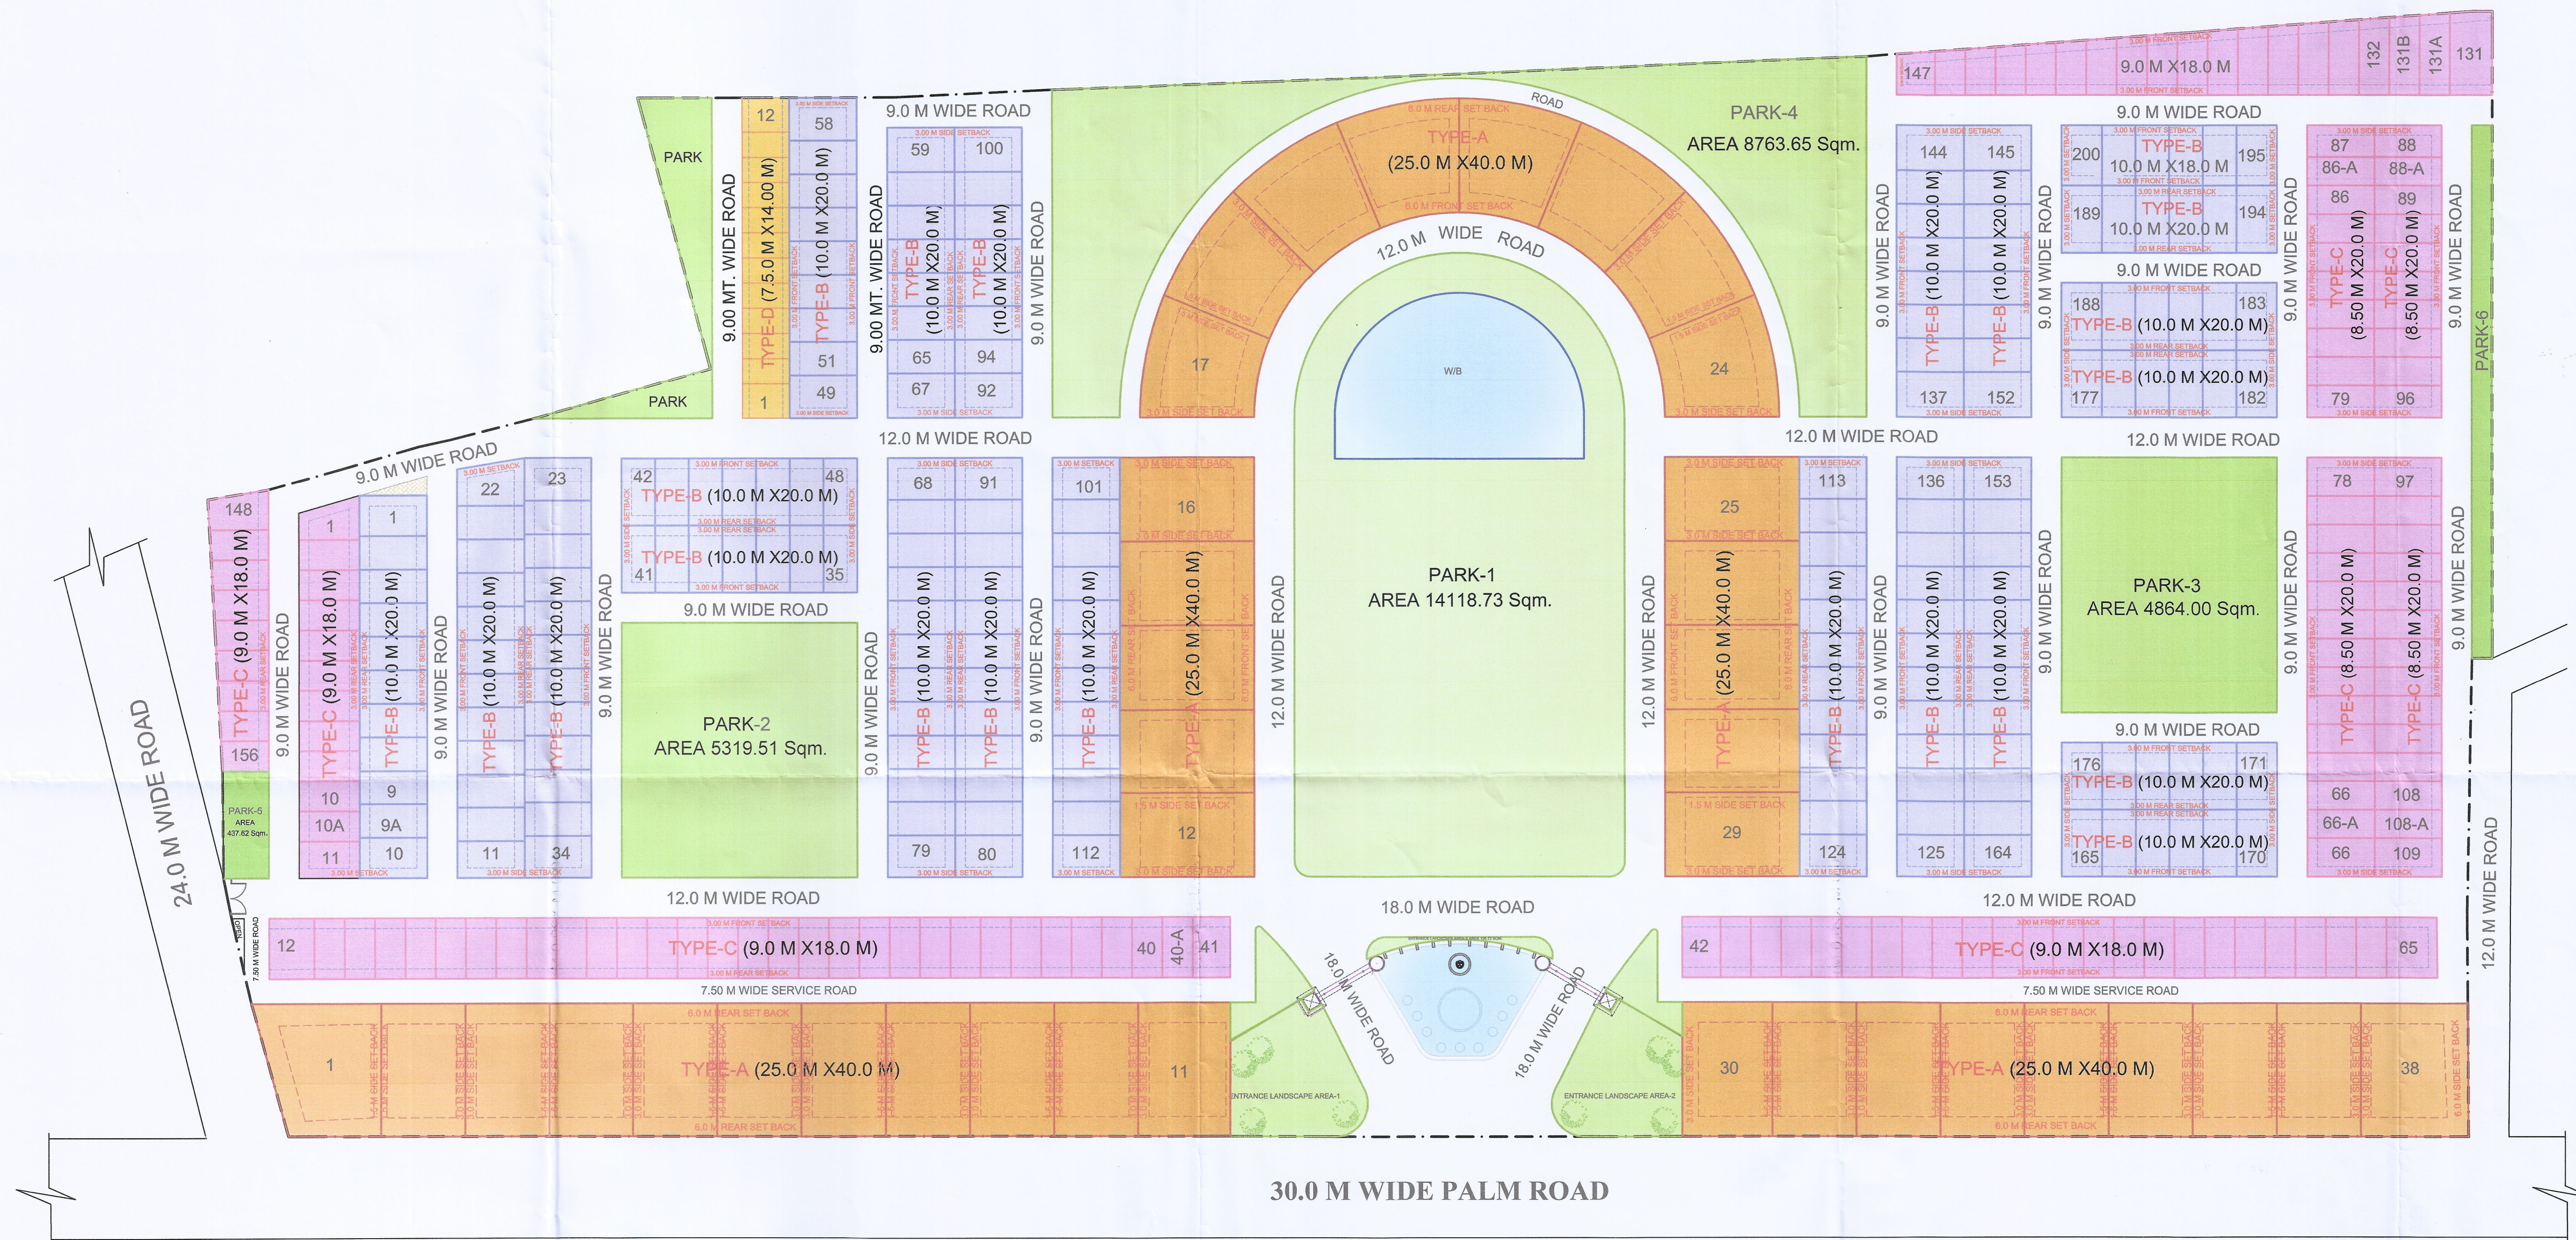
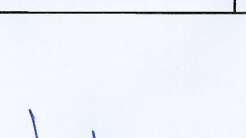
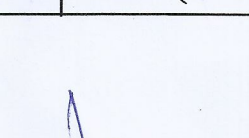
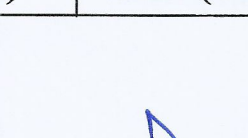
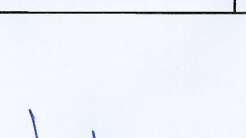


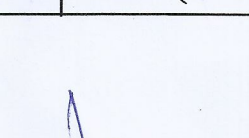

 BAREILLY DEVELOPMENT AUTHORITY BAREILLY.	AREA STATEMENT TOTAL LAND AREA = 199043.44 SQM. AREA OF PARK/GREEN = 42139.56 SQM. AREA OF WATER BODDY = 4261.08 SQM. AREA OF RESIDENTIAL PLOTS = 105747.33 SQM. AREA OF PARKING = 58.48 SQM. AREA UNDER ROAD/OTHERS = 46836.99 SQM.	PROPERTY DETAILS OF BRAHMPUTTRA ENCLAVE				DATE	SCALE 1:1000	 NORTH	 D/MAN	 J.E. (PLAN.)	 J.E. (CONS.)	 A.E. (PLAN.)
		A 1000.00 B 200.00 B 180.00 C 162.00 C 170.00 D 105.00 25.00 Mt.x40.00 Mt. 38 Nos 38630.05 Sqmt 10.00 Mt.x20.00 Mt. 192 Nos 40319.44 Sqmt. 10.00 Mt.x18.00 Mt. 06 Nos 1152.00 Sqmt. 9.00 Mt.x18.00 Mt. 95 Nos 15827.42 Sqmt. 8.50Mt x20.00 Mt. 48 Nos 8480.00 Sqmt. 7.50Mt x14.00 Mt. 12 Nos 1338.42 Sqmt. <td> Drawing By Ar. Sumit Agrawal </td> <td>  A.E. (CONS.) </td> <td>  E.E. </td> <td>  C.T.P. </td> <td>  SEC. </td> <td>  V.C. </td>	Drawing By Ar. Sumit Agrawal	 A.E. (CONS.)	 E.E.	 C.T.P.	 SEC.					
REVISED LAYOUT PLAN OF BRAHMPUTTRA ENCLAVE (SECTOR - 1) RAMGANGA NAGAR AWASIYA YOJNA, BAREILLY.		NOTE:- B (CATEGORY) PLOT SIZE 200.00 SQMT. MISSING PLOT NO-50, 46 And 93 C (CATEGORY) PLOT SIZE 162.00 SQMT. MISSING PLOT NO-110 TO 130										