


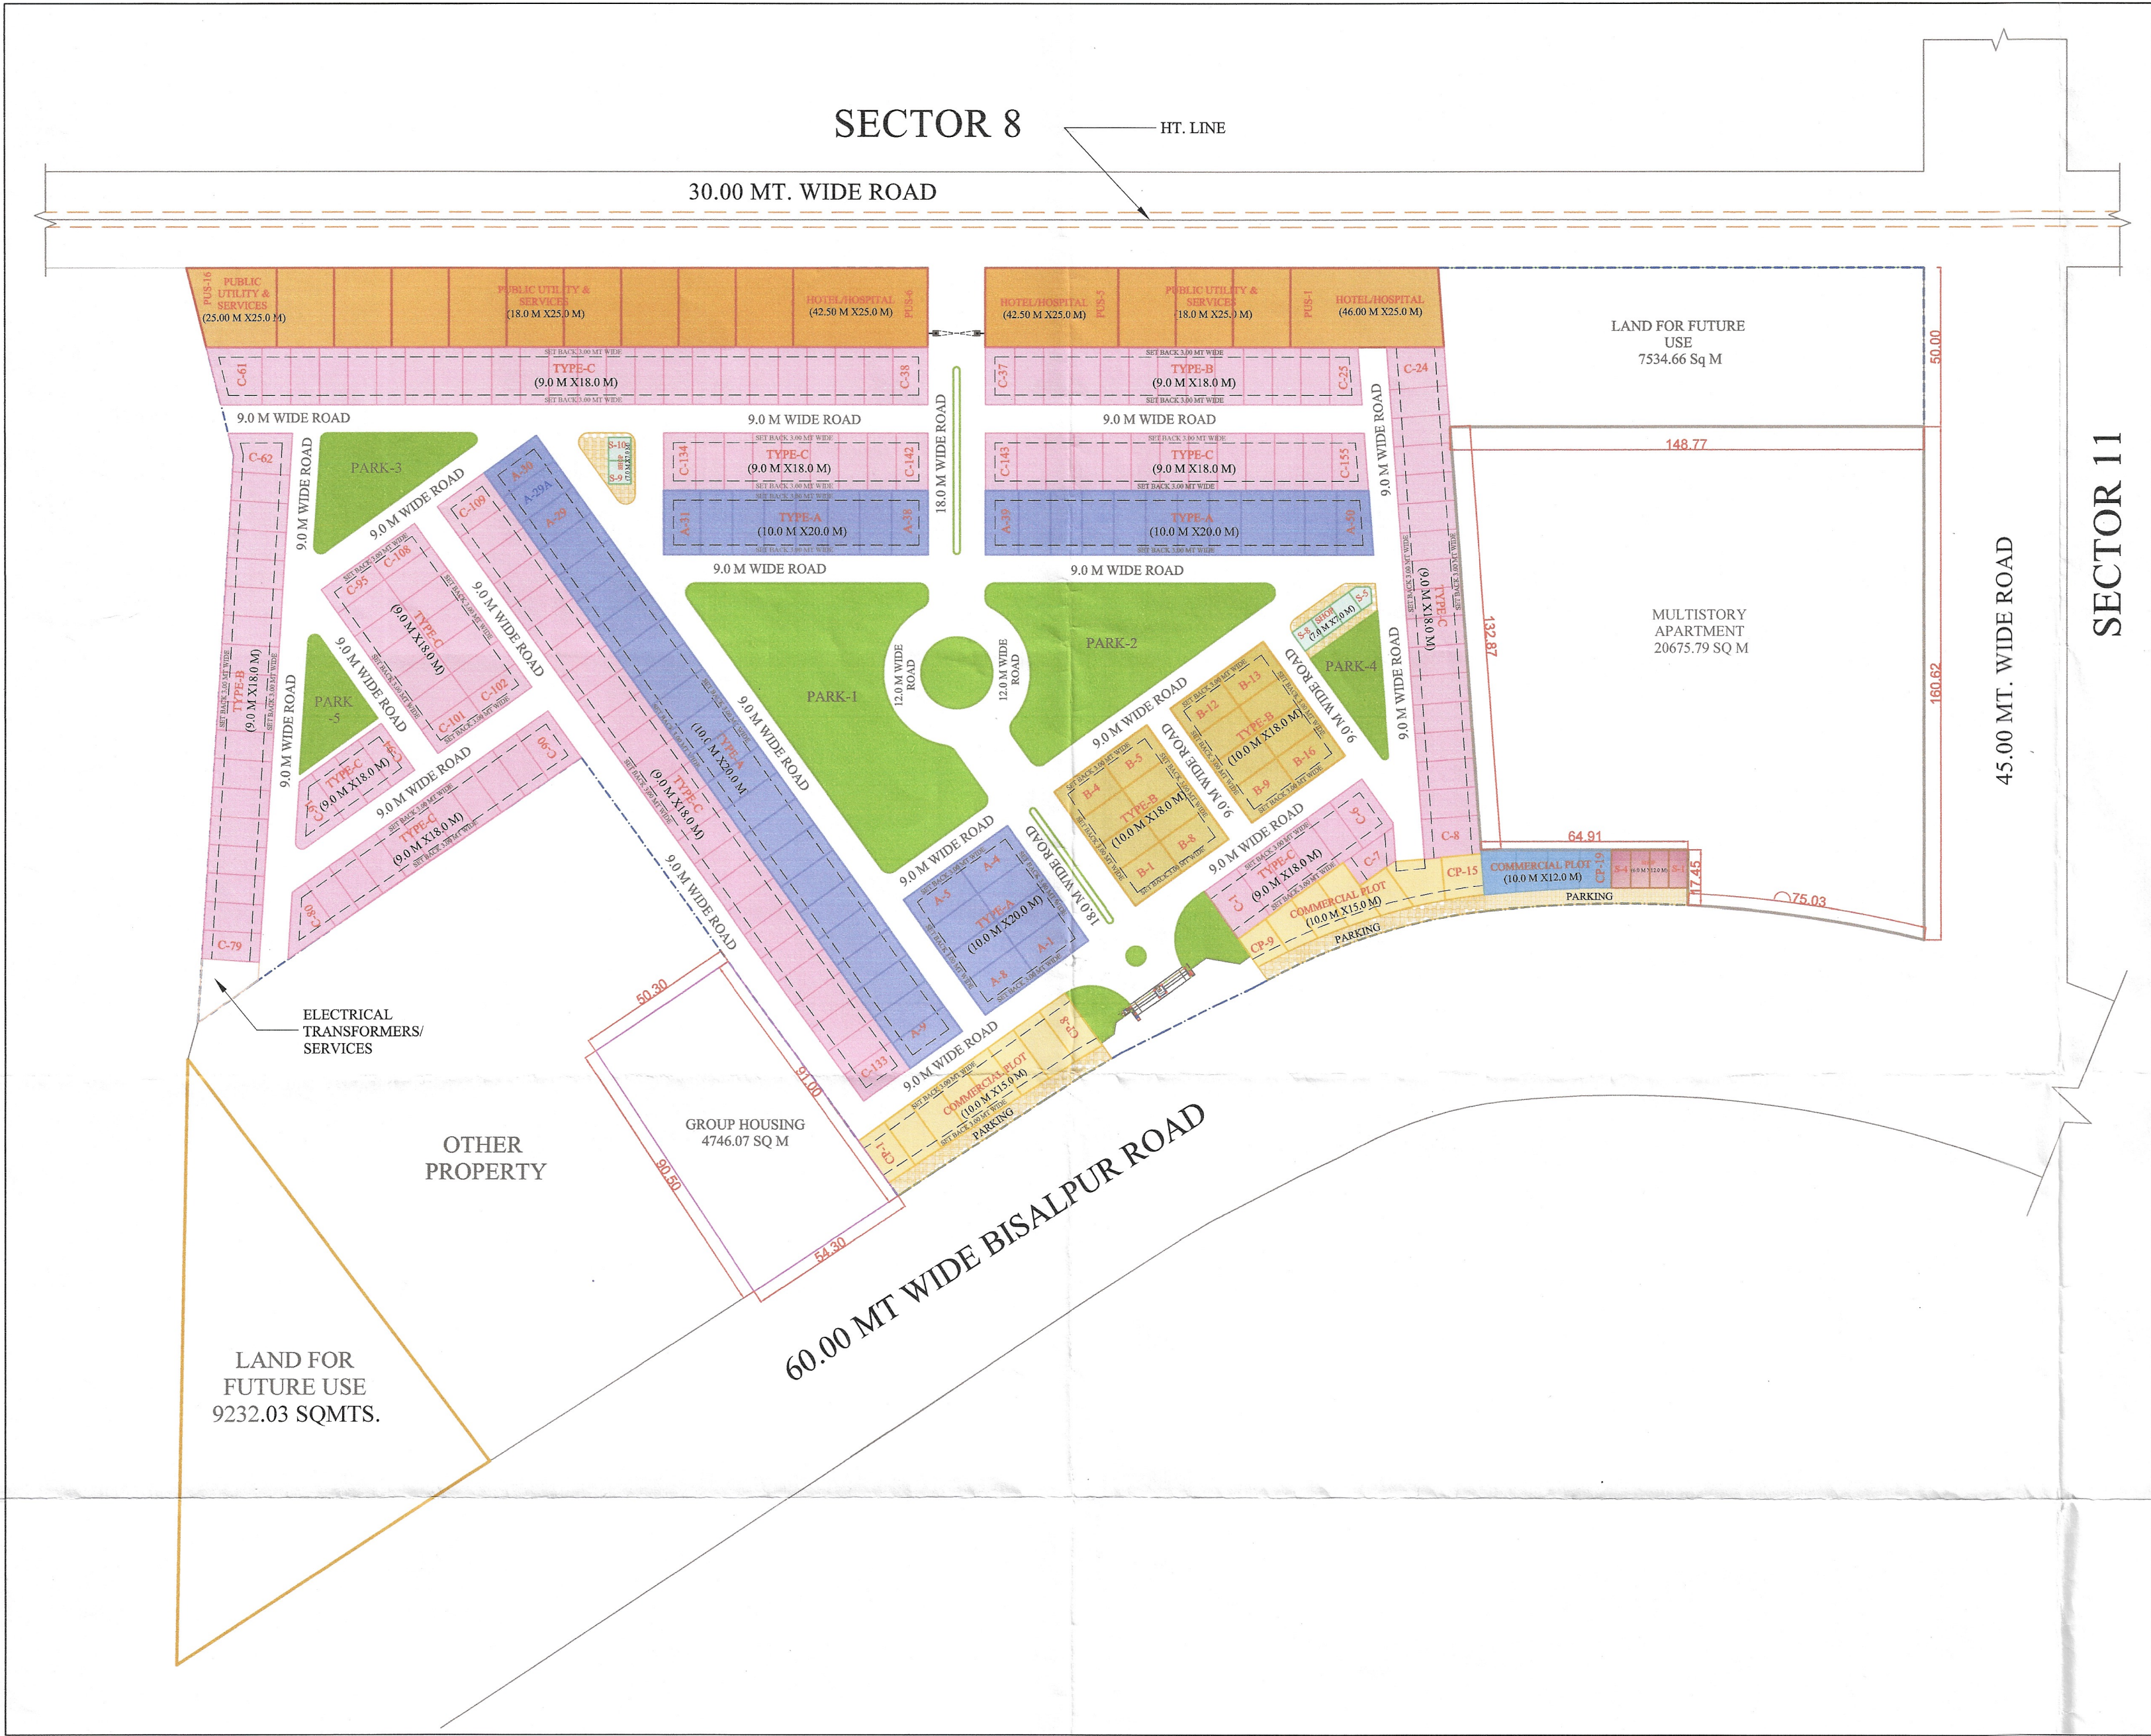

**BAREILLY DEVELOPMENT AUTHORITY,
BAREILLY**

**PROPOSED LAYOUT PLAN OF
INDRAPRASTH ENCLAVE, SECTOR-12
RAMGANGA NAGAR YOJNA,
BAREILLY.**

AREA STATEMENT:

TOTAL LAND AREA	130121.33 Sqm.
AREA UNDER RESIDENTIAL	39419.73 Sqm.
AREA UNDER COMMERCIAL	3060.18 Sqm.
AREA OF TRANSFORMER	233.23 Sqm.
AREA MULTISTORY APARTMENT	20675.79 Sqm.
AREA UNDER ROAD	24052.76 Sqm.
AREA UNDER PUBLIC UTILITY	9298.00 Sqm.
AREA UNDER GROUP HOUSING	4746.07 Sqm.
AREA UNDER FUTURE USE	16766.69 Sqm.
AREA UNDER PARK	9872.28 Sqm.
AREA UNDER PARKING	1418.73 Sqm.
AREA UNDER SHOPS	577.87 Sqm.

PROPERTY DETAILS:

TYPE	AREA (SQMT.)	PLOT SIZE	NOS	REVISED NOS OF PLOT
A	200.00	10.00 Mt.x20.00 Mt.	50 Nos	50+1=51
B	180.00	10.00 Mt.x18.00 Mt.	16 Nos	
C	162.00	09.00 Mt.x18.00 Mt.	155 Nos	

EXTRA PLOT TYPE-A SIZE 10X20 Nos -1 ADD NUMBER A-29-A

SHOPS 01 TO 04	6.00X12.00 Mt.	04 Nos
SHOPS 05 TO 10	7.00X7.00 Mt.	06 Nos
COMMERCIAL	10.00X15.00 Mt.	15 Nos
COMMERCIAL	10.00X12.00 Mt.	04 Nos
PUBLIC U&S	-	16 Nos

NORTH

SCALE 1:1000

D/M	J.E.(PLA)	J.E.(CONS.)	A.E.(PLA)	A.E.(CONS.)
E.E./C.T.P.	CHIEF ENGG.	SEC.	V.C.	