


ALAKHNANDA ENCLAVE



TO DOHRA
TO PILIBHIT BY PASS

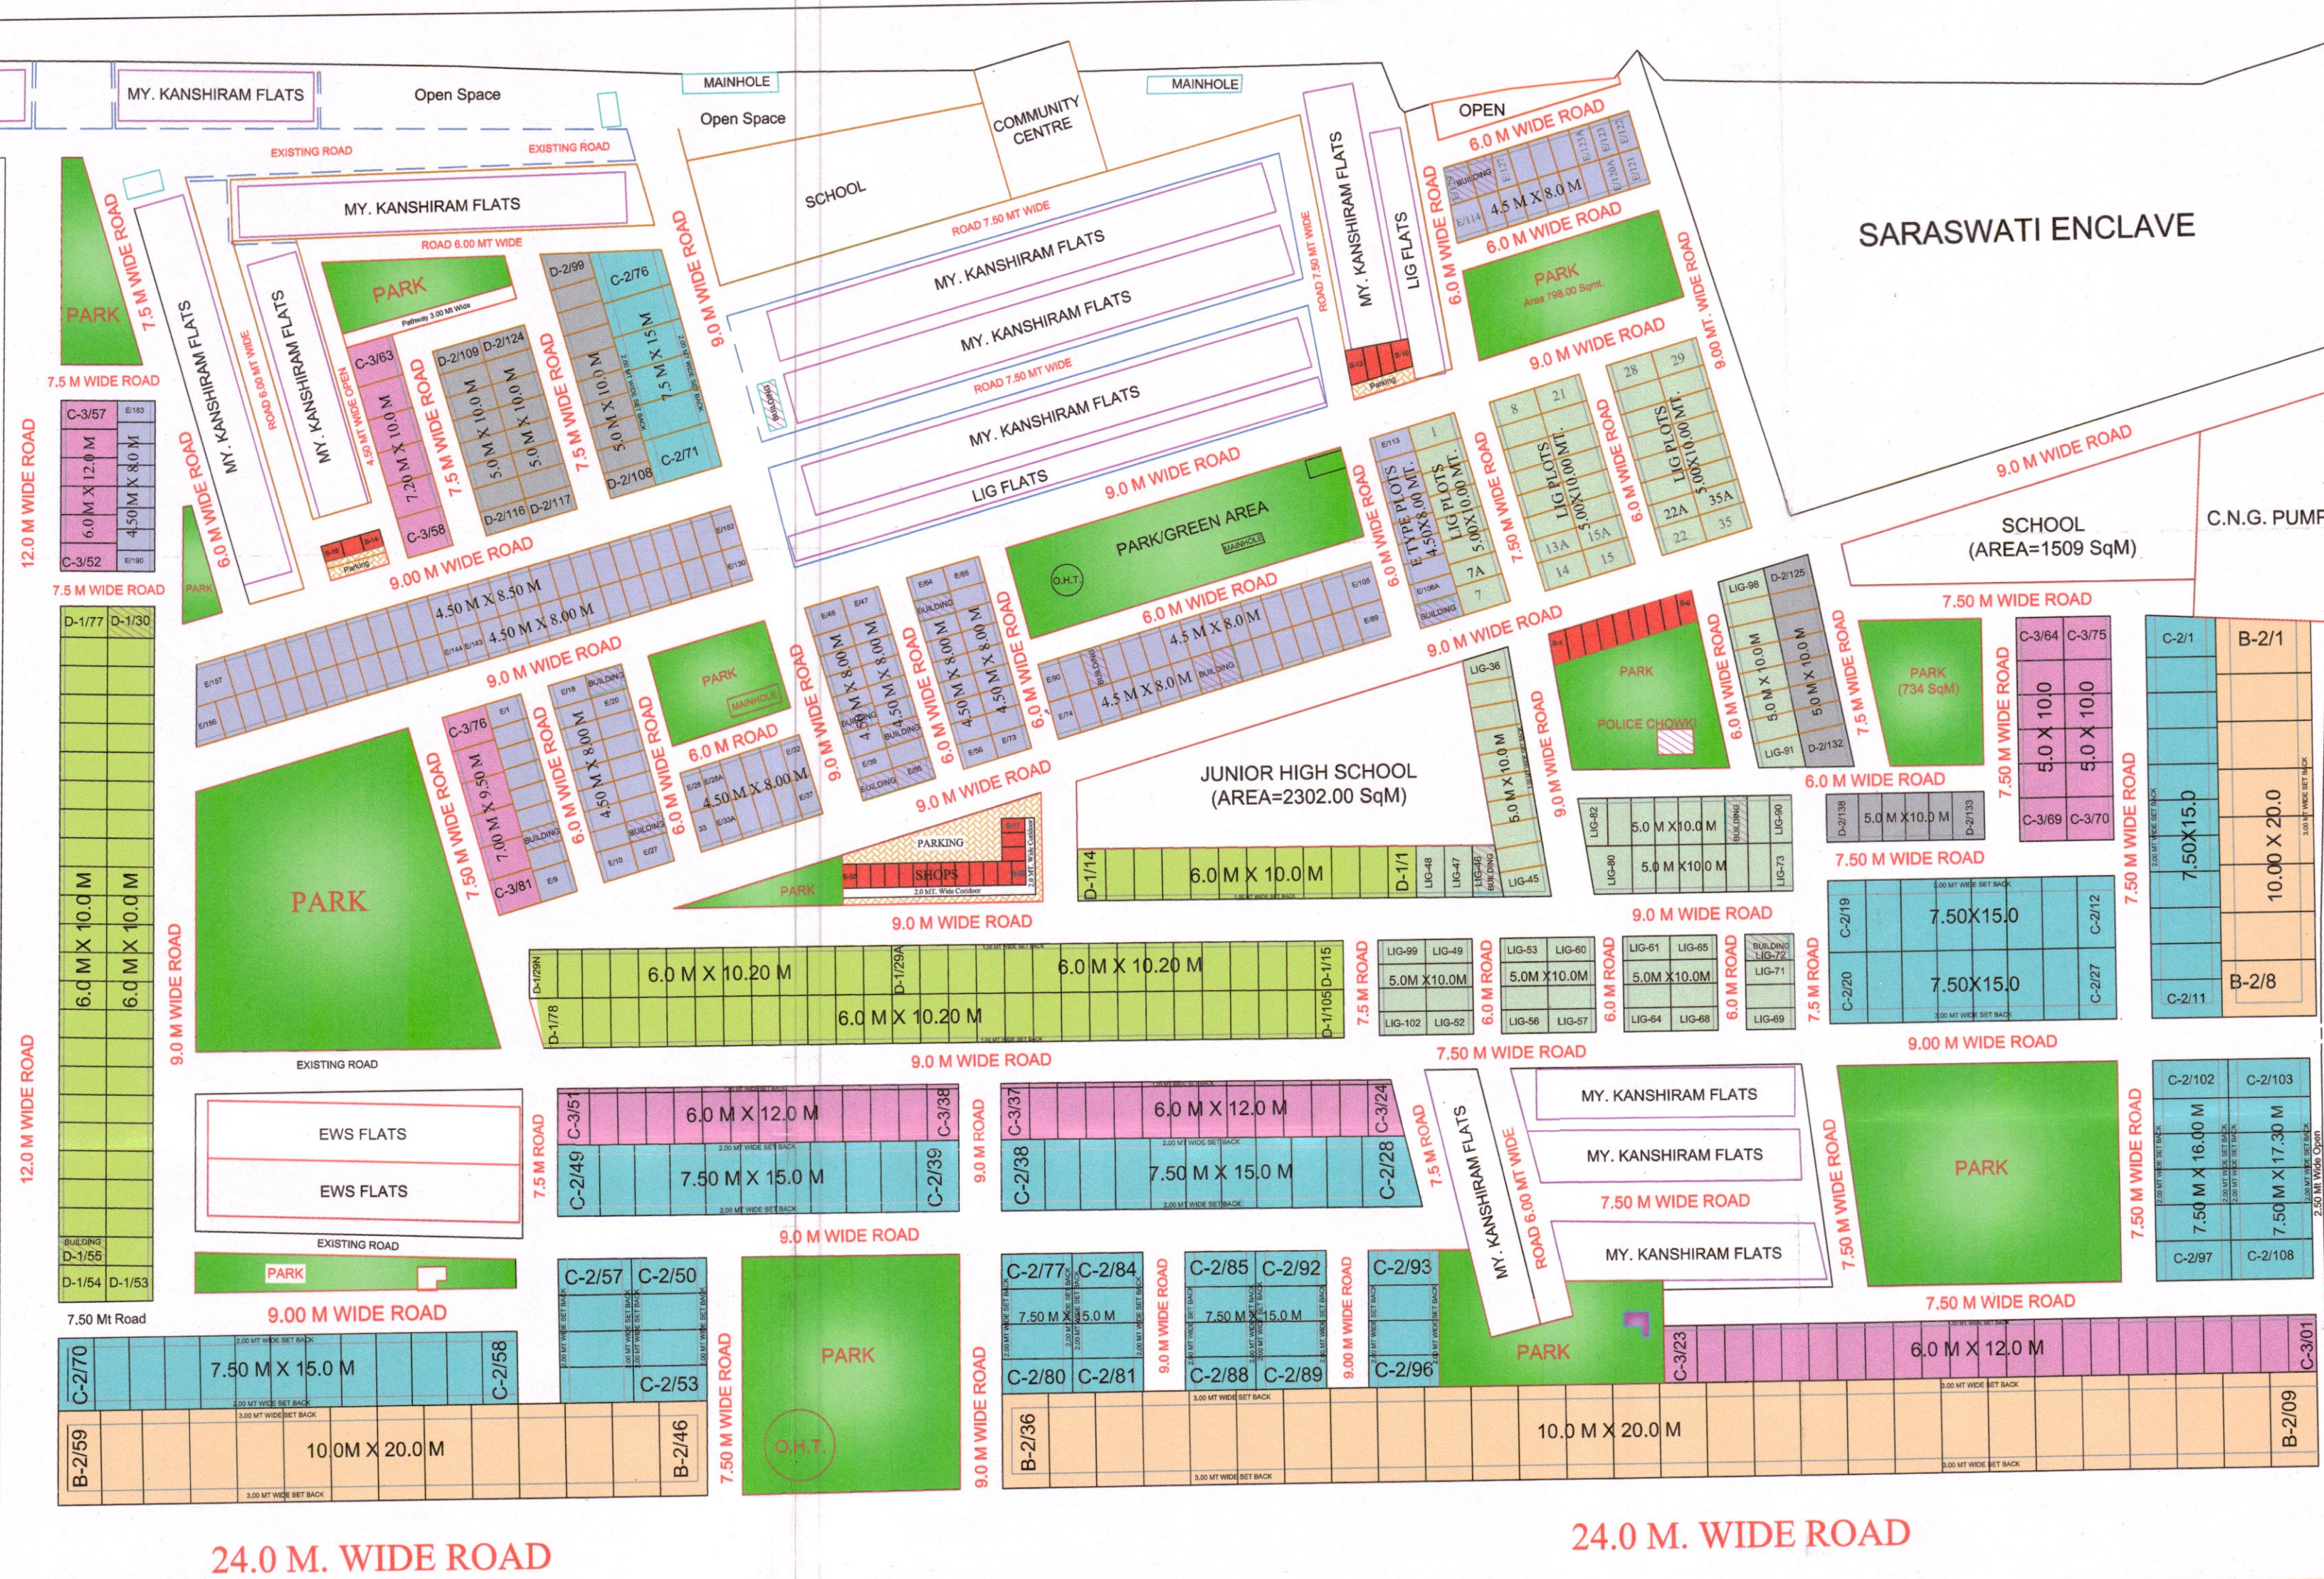

REVISED LAYOUT PLAN OF (SECTOR - 4) RAMGANGA NAGAR AWASIYA YOJNA, BAREILLY.

AREA STATEMENT	
TOTAL LAND AREA	= 138933.82 SQM.
AREA OF PARK/GREEN (13%)	= 18012.00 SQ.M
AREA OF RESIDENTIAL PLOTS	= 50344.00 SQ.M
AREA OF COMMERCIAL	= 1846.00 SQM.
AREA OF SCHOOL	= 5372.00 SQM.
AREA UNDER INTERNAL ROAD	= 47758.40 SQM.
AREA OF COMMUNITY CENTRE	= 604.00 SQM.
AREA OF EXISTING FLATS	= 14997.45 SQM.

NOTE :- 1- Plot D2 Type are numbered starting from D-2/99
2- Plot B2 Type are missing from B-2/37 to B-2/45
3- Shortage of park area will be adjusted in other sectors.

DETAILS OF PLOTS			
CATAGORY	PLOT SIZE	AREA SQ.M	TOTAL NO.S
TYPE-B2	10.0 MT X 20.0 MT	200.0	59
TYPE-C2	7.50 MT X 15.0 MT	112.50	108
TYPE-C3	6.00 MT X 12.0 MT	72.00	81
TYPE-D1	6.00 MT X 10.0 MT	60.00	105
TYPE-D2	5.00 MT X 10.0 MT	50.00	40
TYPE-E	4.50 MT X 8.0 MT	36.00	192
TYPE-LIG	5.00 MT X 10.0 MT	50.00	107
SHOPES	3.00 MT X 5.0 MT	15.00	32

Architect	D.MAN	J.E. PLAN.	J.E. CONS.
A.E. CONS.	A.E. PLAN	C.T.P.	V.C.